


NAV  
PAMLA S. BROWN  
DB 2462, PG. 322  
PO 2, PG. 331

| NUM | RADIUS  | ARC     | DELTA     | CHORD BEG  | CHORD   |
|-----|---------|---------|-----------|------------|---------|
| 21  | 255.00' | 100.55' | 27.36 56" | 530.59' 4" | 100.00' |

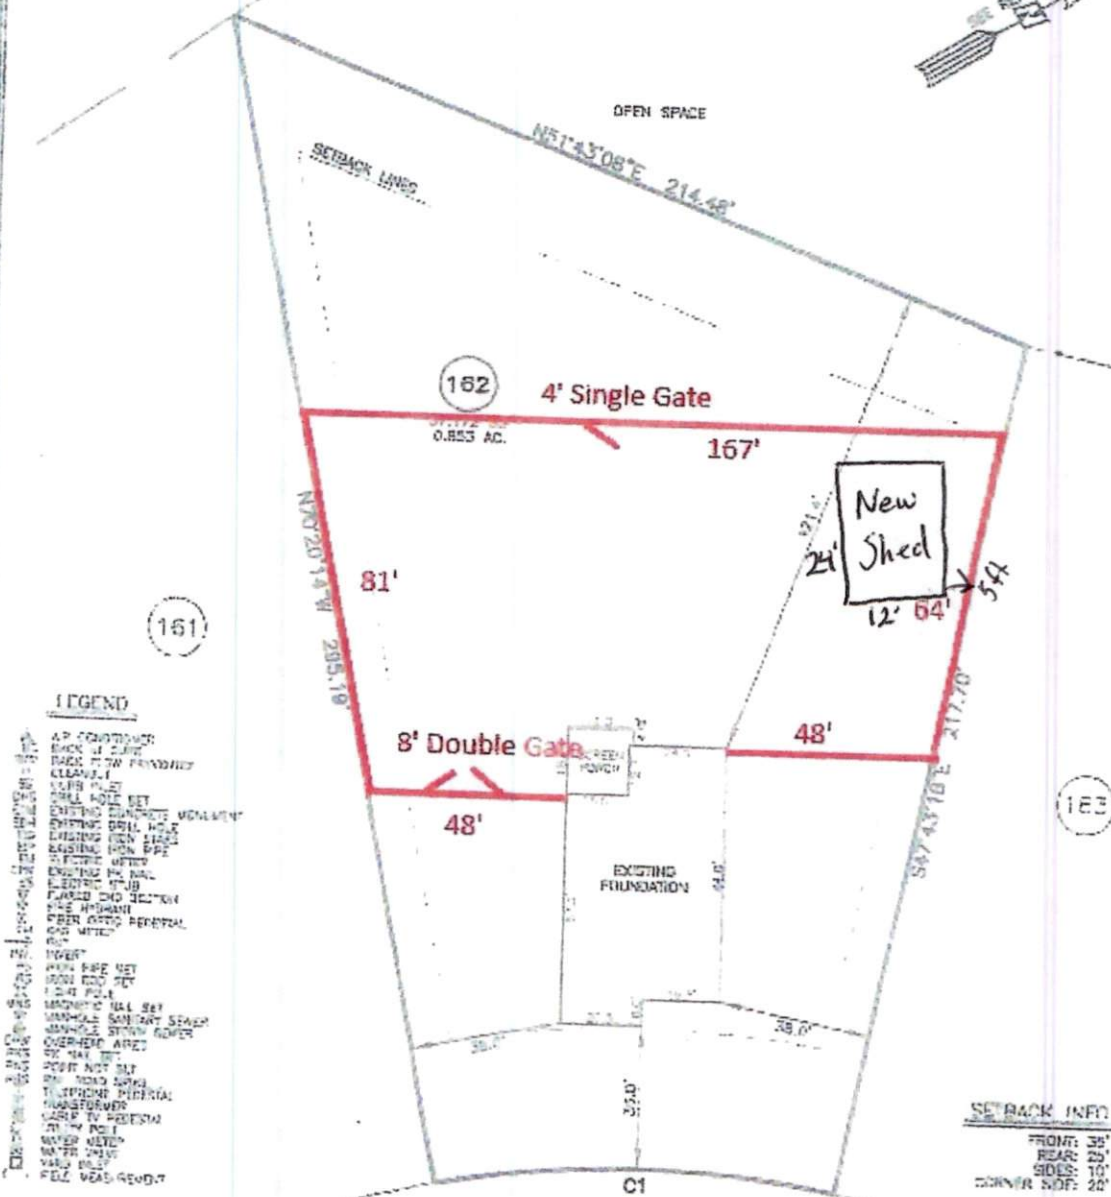

I CERTIFY THAT THIS MAP WAS DRAWN UNDER MY SUPERVISION FROM FIELDWORK DONE UNDER MY SUPERVISION; THAT THE IMPROVEMENTS ARE WHOLLY UPON THE LOT AND THAT THE PROPERTY SHOWN IS AN EXISTING PARCEL OR PARCELS OF LAND.

THIS AS-BUILT IS  
FOR CODE COMPLIANCE  
NOT FOR SALES OR  
CONVEYANCE

REFERENCES:  
B.M. 2022, FCS. 594-595



## NOTES

- 1 THE SURVEY SURVEYED TO ANY FACTS THAT MAY BE  
2 DISCLOSED BY A FULL AND ACCURATE TITLE SEARCH.  
3 THE MAP MAY NOT BE A CERTIFICED SURVEY AND HAS  
4 NOT BEEN REVIEWED BY A LOCAL GOVERNMENT AGENCY  
5 FOR COMPLIANCE WITH ANY APPLICABLE ZONING  
6 DEVELOPMENT REGULATIONS AND HAS NOT BEEN REVIEWED  
7 FOR COMPLIANCE WITH RECORDING REQUIREMENTS  
8 FOR MAPS.

CHARLES R. PRATZ  
1-2813

A circular seal for the North Carolina Professional Seal. The outer ring contains the text "NORTH CAROLINA" at the top and "PROFESSIONAL" at the bottom. In the center, the word "SEAL" is printed above the number "L-2813".

257F

DATE: APRIL 05, 2024

**RWK, PA**  
ENGINEERING - SURVEYING  
CORPORATE LICENSE C-777  
100 W. MAIN ST. 10-10-1000