


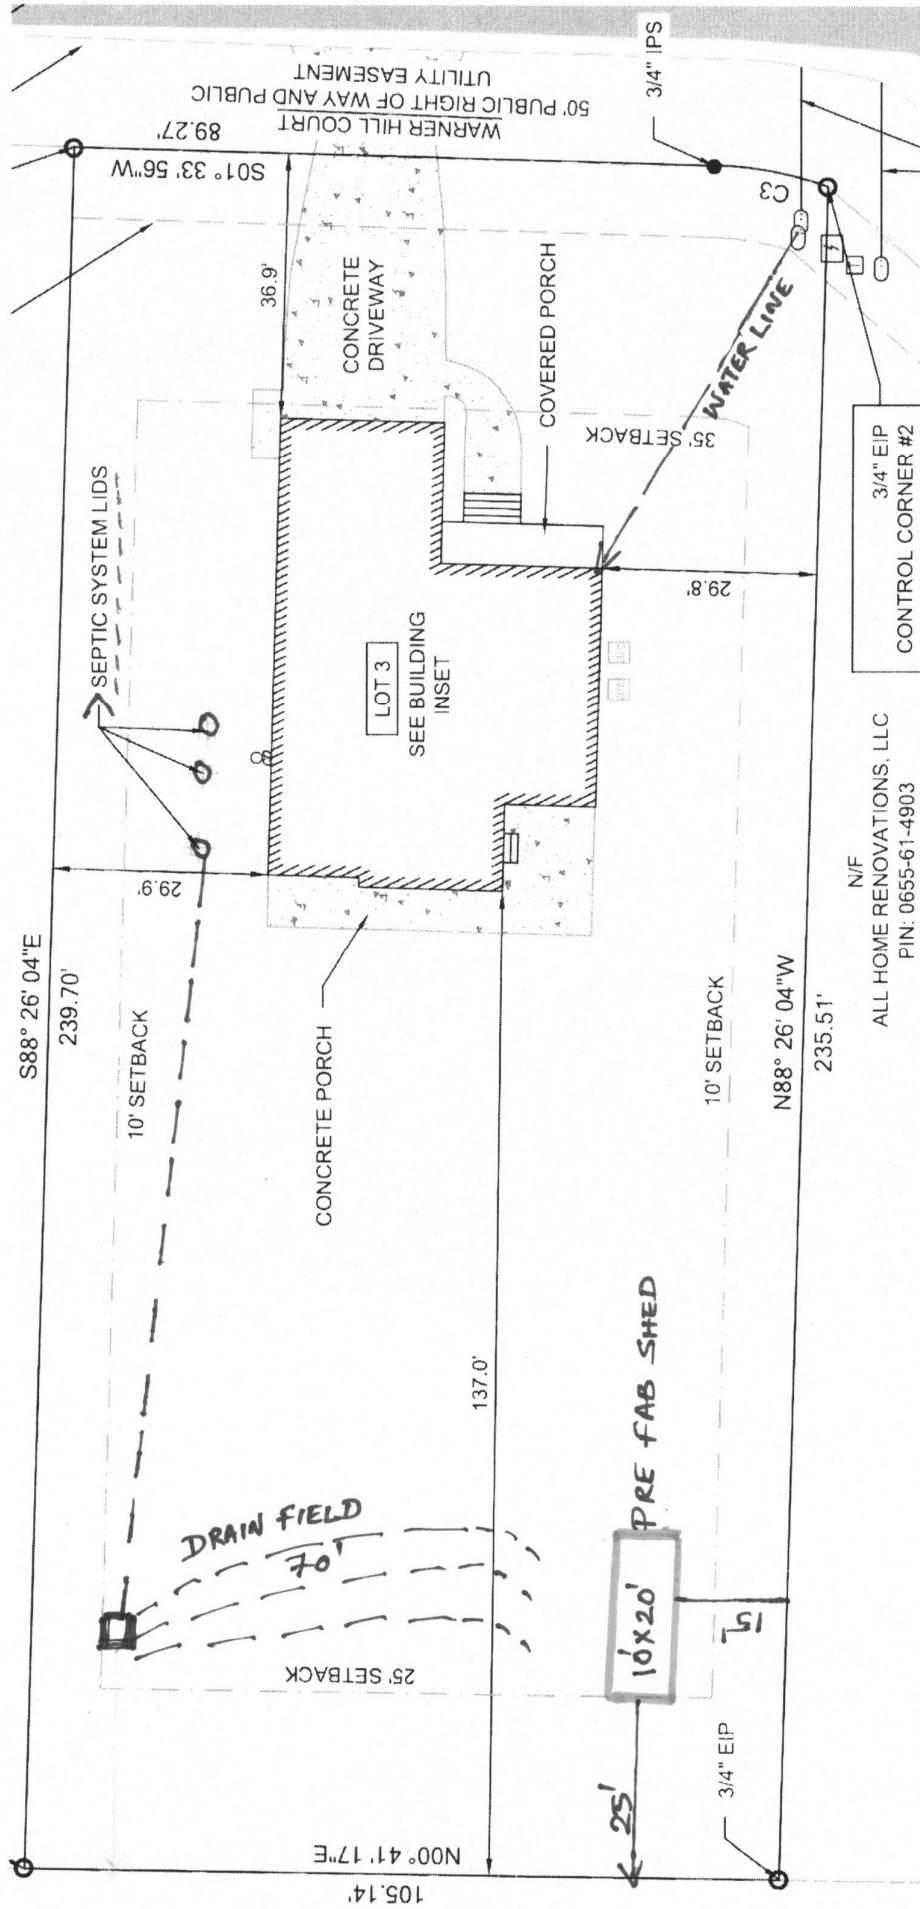

N/F
ALL HOME RENOVATIONS, LLC
PIN: 0655-61-4903