


10

None Assigned

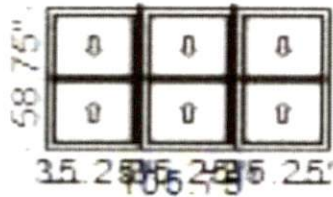

PK #

2212

Pella 250 Series, 3-Wide Double Hung, 106.75 X 58.75, White

1: 35.2558.75 Double Hung, Equal

Frame Size: 35 1/4 X 58 3/4

General Information: Standard, Vinyl, Nail Fin, No Foam Insulated, 3 1/4", 1 1/8", 2 1/8"

Exterior Color / Finish: White

Interior Color / Finish: White