


2D DRAWING-1

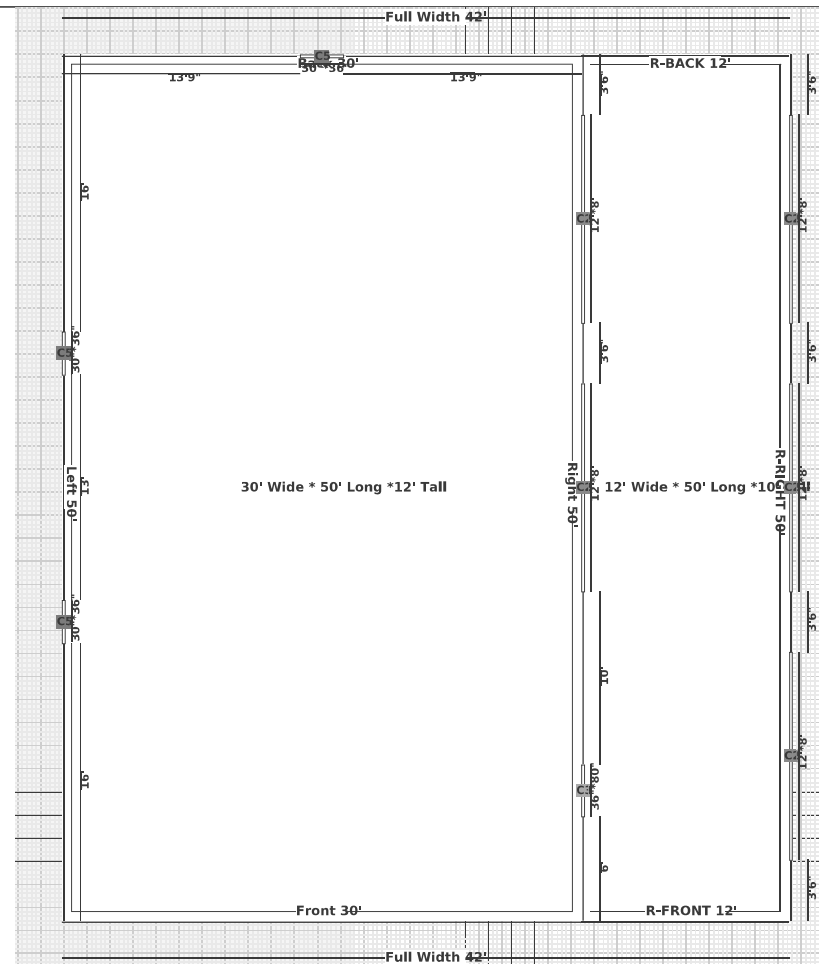

## LEGENDS

- C1 Garage Door    C2 Garage Door Frameout    C3 Walk in Door    C4 Walk in Door Frameout    C5 Windows    C6 Windows Frameout    C7 Open Wall  
 C8 Close Wall    C9 Distance    C10 Storage Length (Utility)    C Cupola