

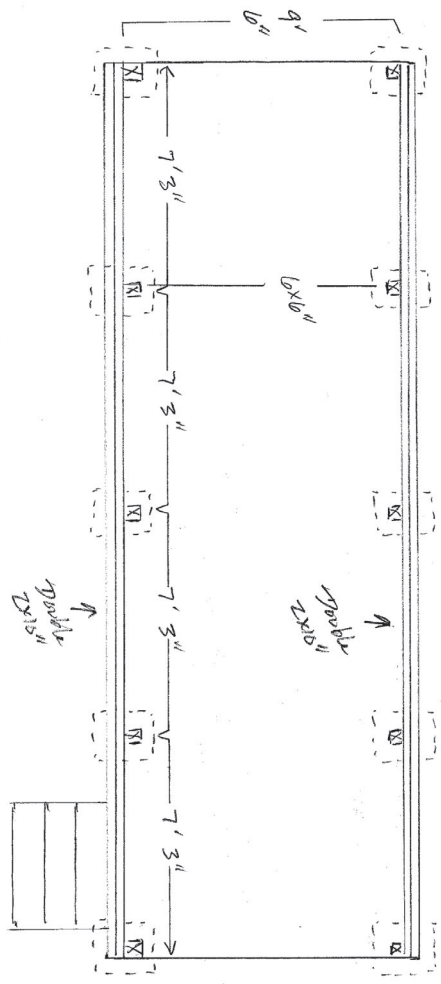
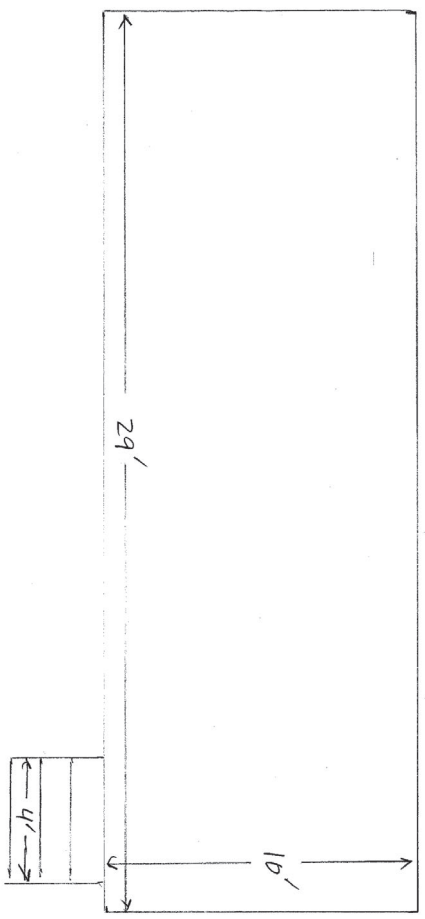


1/4" = 1'


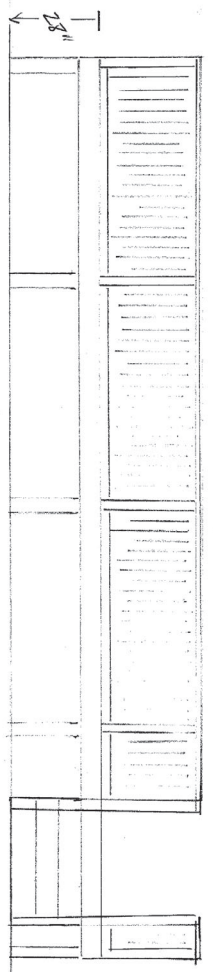


10x25' Wood Deck
 All Pressure Treated Lumber
 5/4" Wood Decking
 Wood Railing
 28" Height to Grade

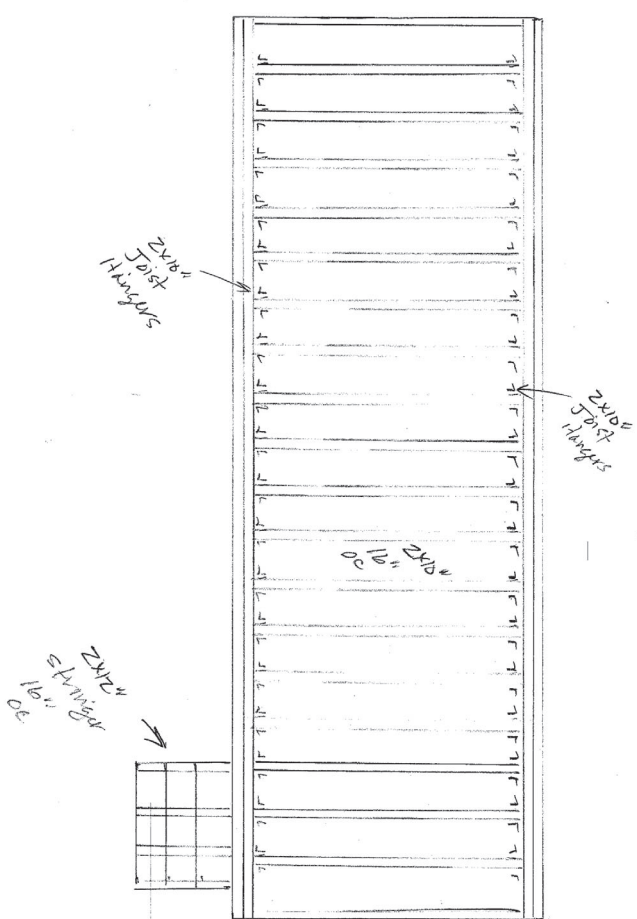

Oquirun 25-0264
 131 Griffin Rd
 Lillington NC 27546

Stringer Detail

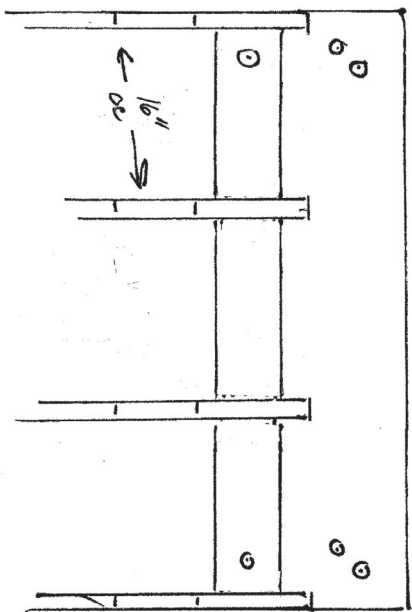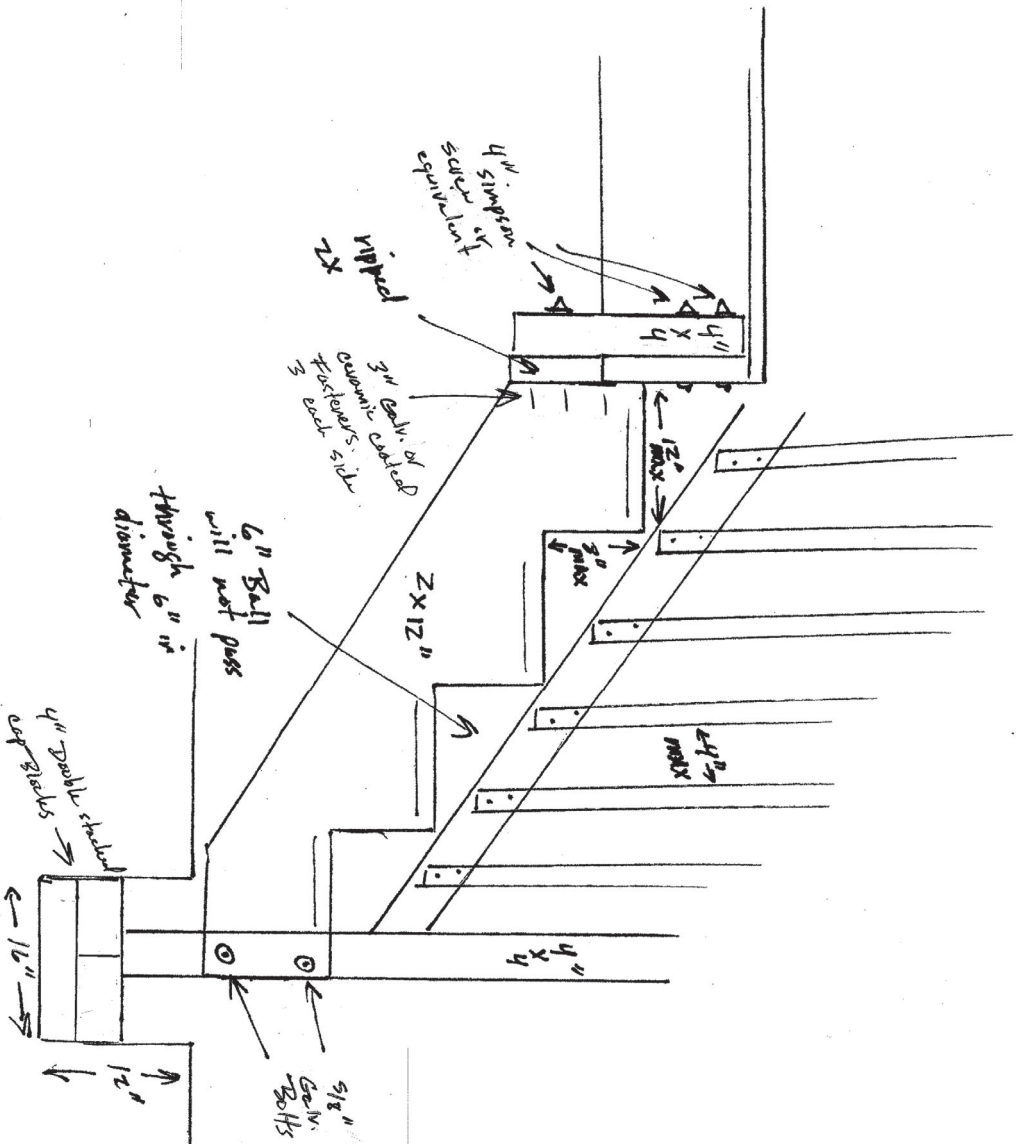

Railing and Load Path Detail

