




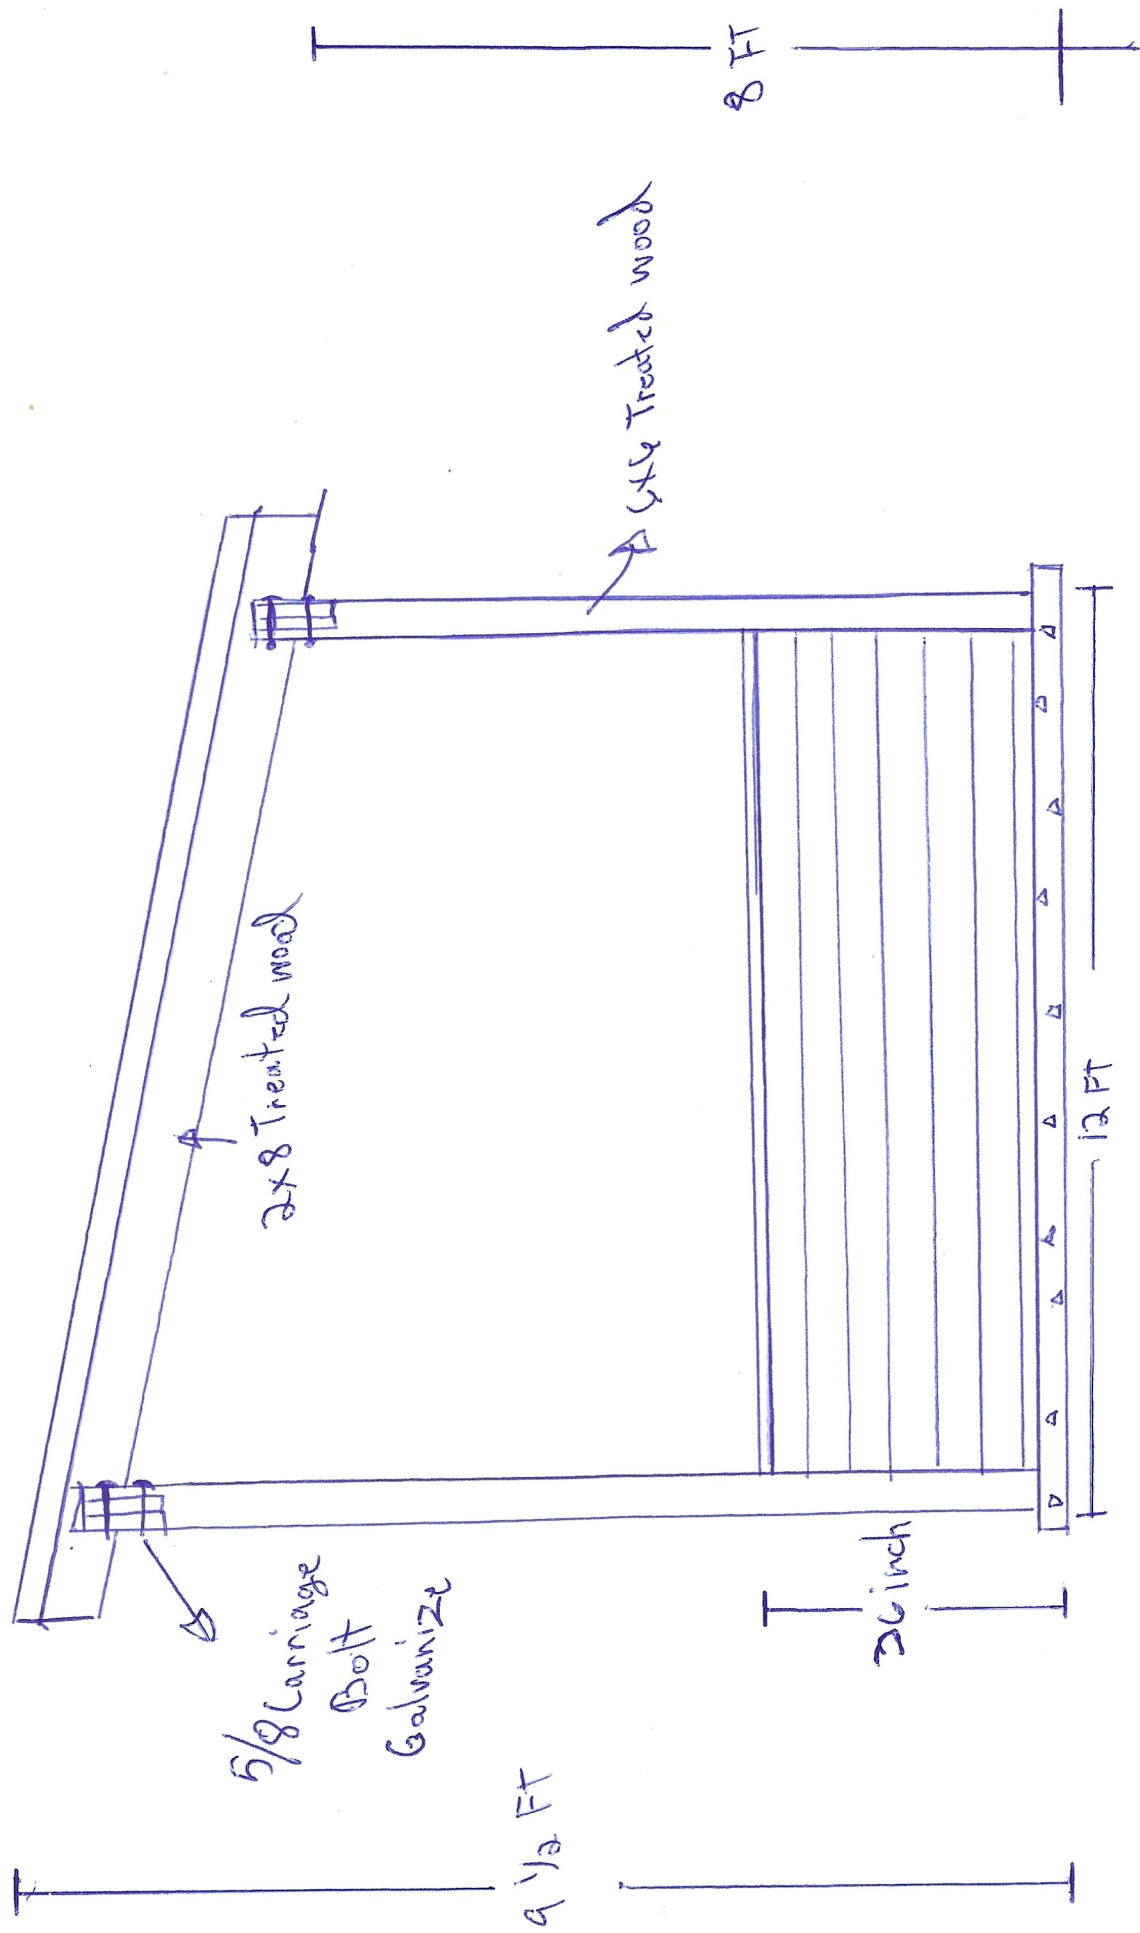


Rigth Side Same Has Left

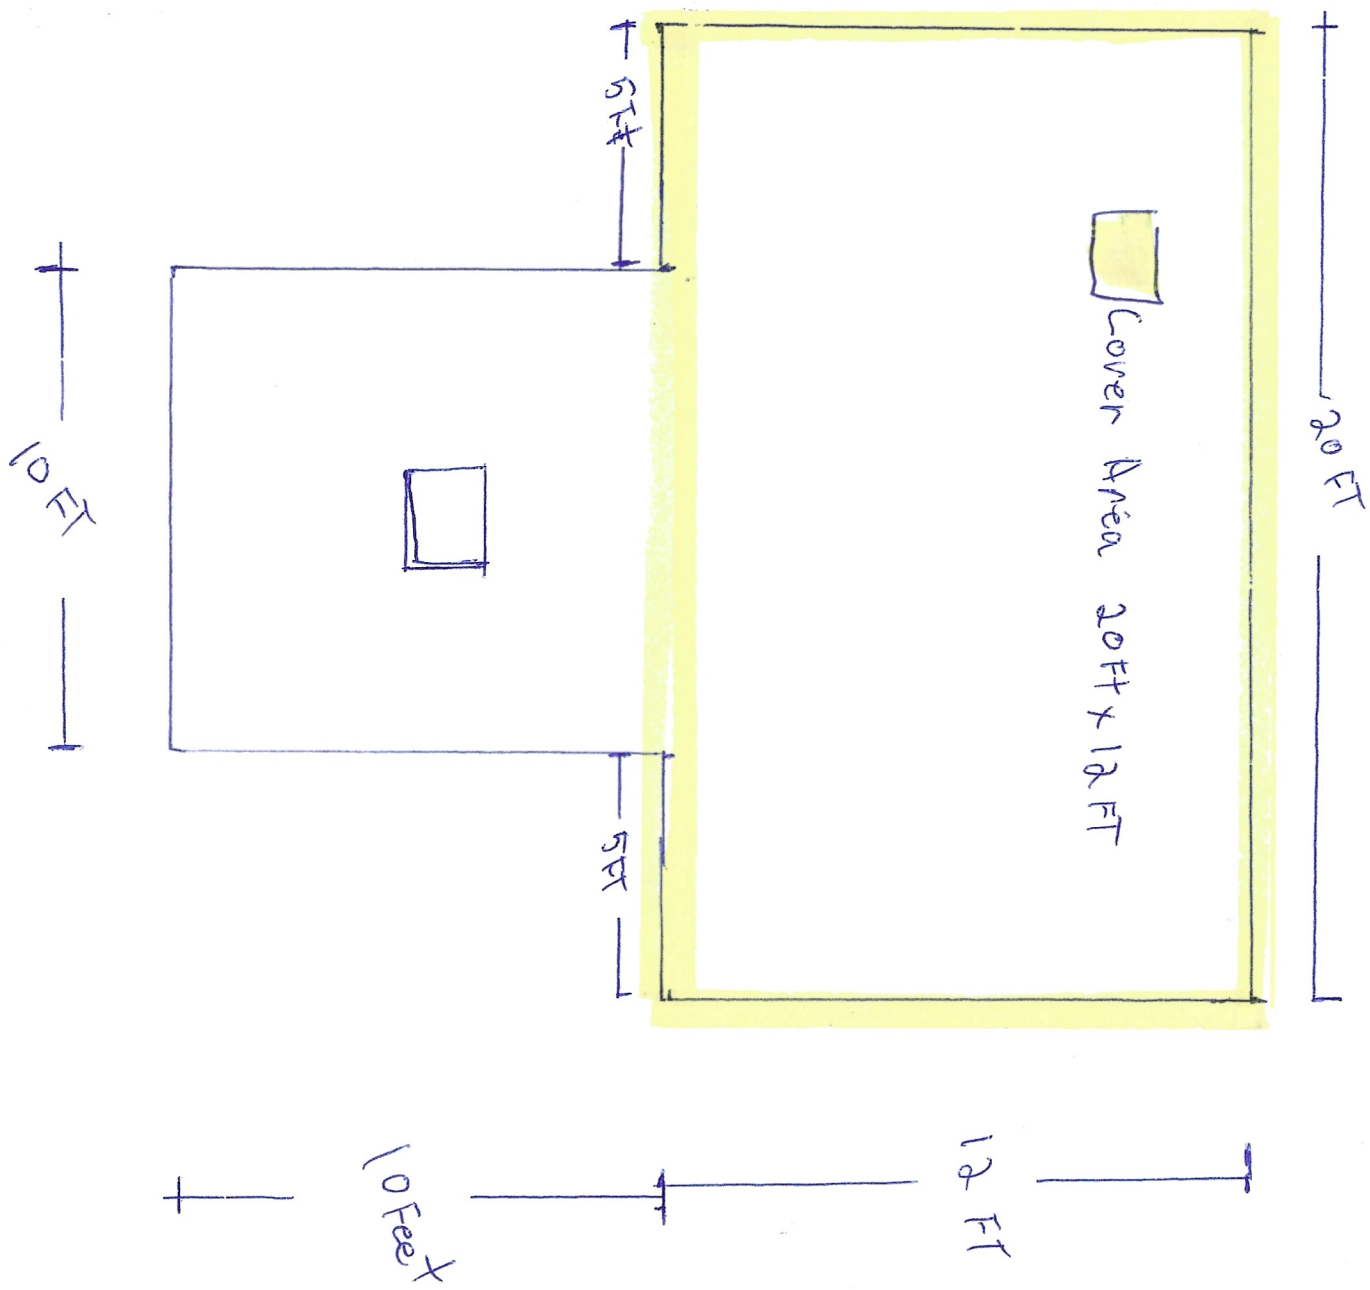

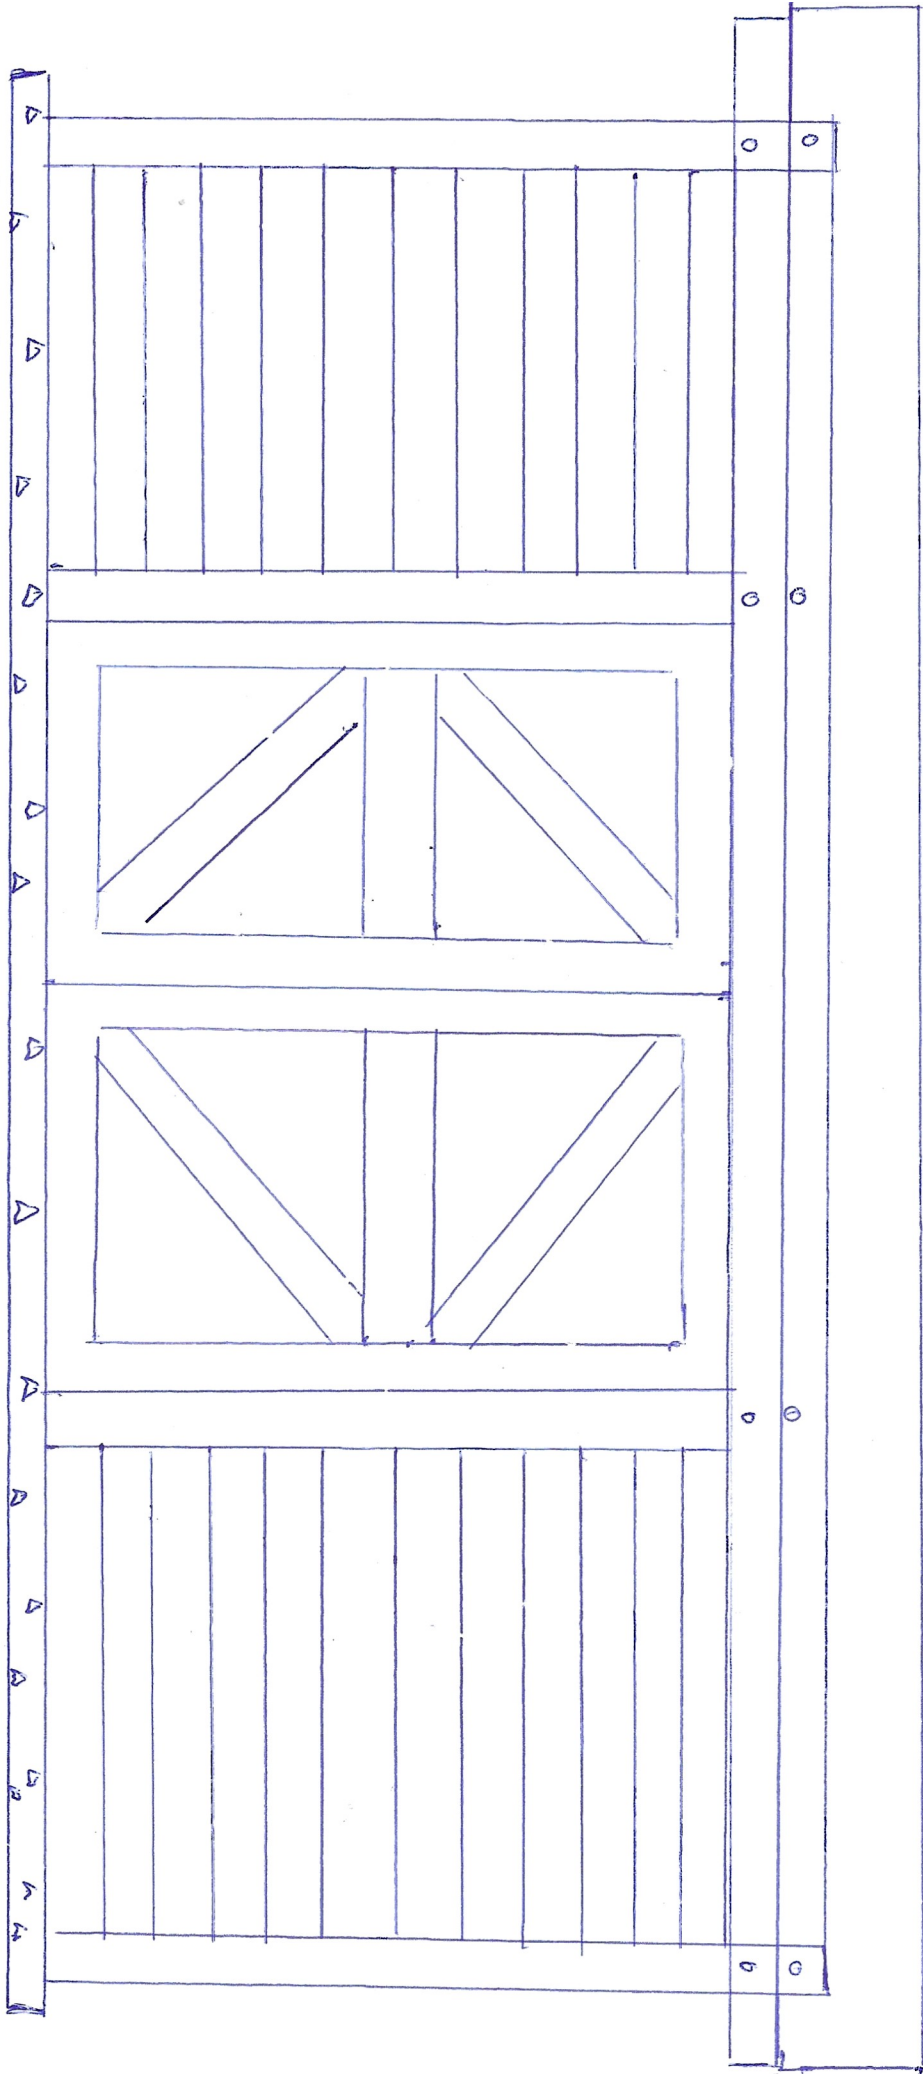

Back

Side

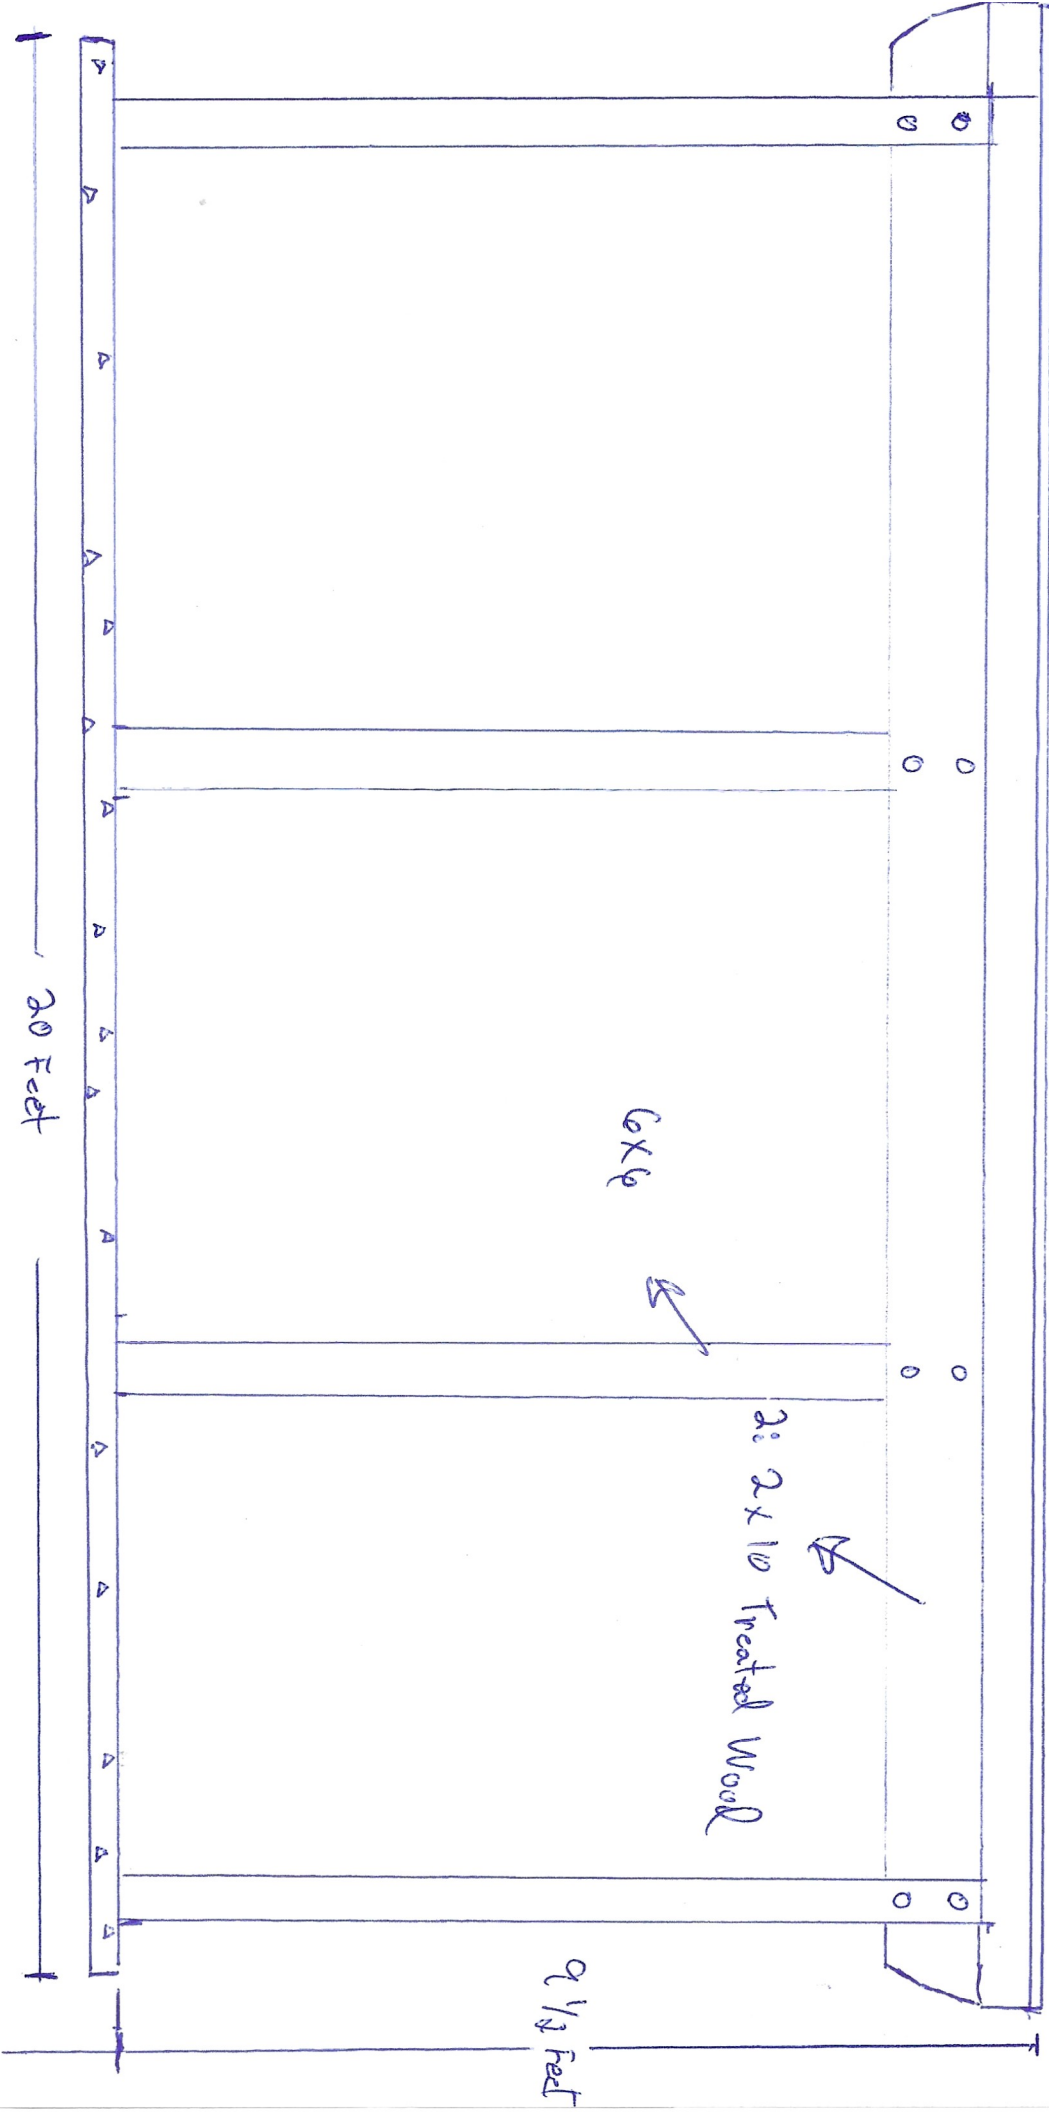

Front View