

Nicodemus Blue

2496 in water Rd Linden NC 28356

Hurrett

910 245-5633

GIS

Arial Survey

Front

35

Sides

10

Dimensions

 28×68

Rear

25


Hypoten

110

NO

Ne

NO

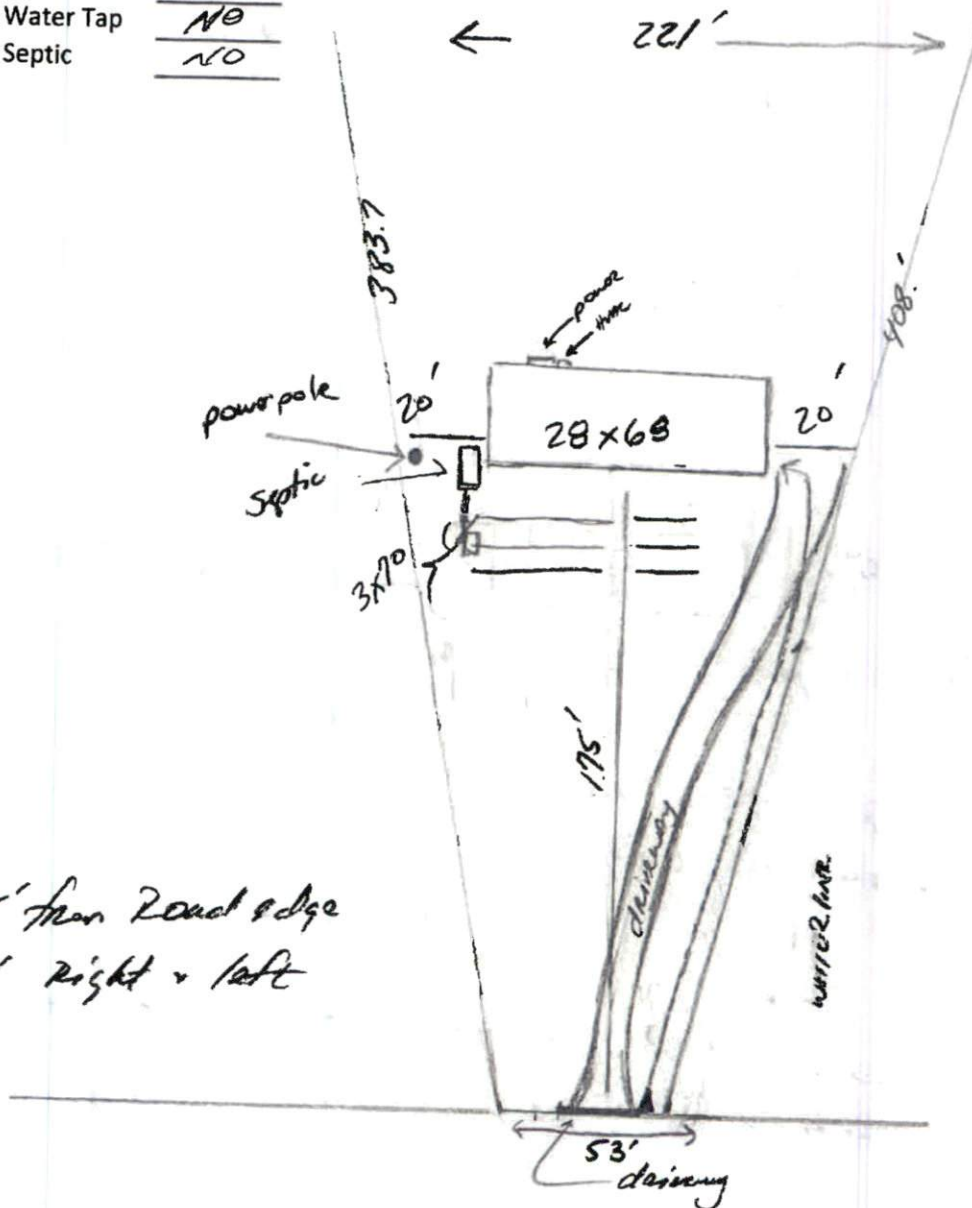

Home 175' from Road edge
Home 20' Right & Left

water



Power



Septic



Structure

Front 53.7' Right 408.1'
Left 383.7' Rear 221.1'