


PROPOSED PLOT PLAN FOR  
THOMAS & KAY SWANSON  
125 SANDRA COURT  
LOT 37 NEILLS CREEK FARMS  
PHASE 1, SECTION 5  
PB C, SL 108-A  
BLACK RIVER TOWNSHIP  
HARNETT COUNTY, NC

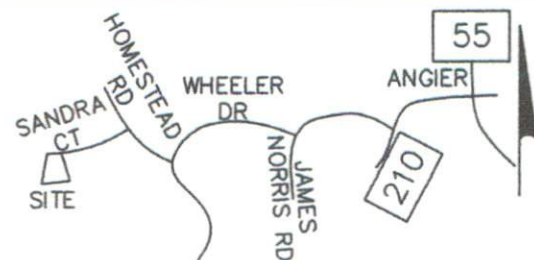


S 74°13'44" E  
26.07'

NEILLS CREEK FARMS  
PHASE 1, SECTION 6

NEILLS CREEK FARMS  
PHASE 1, SECTION 6

VICINITY MAP  
(NTS)

N 74°22'08" W 424.00'

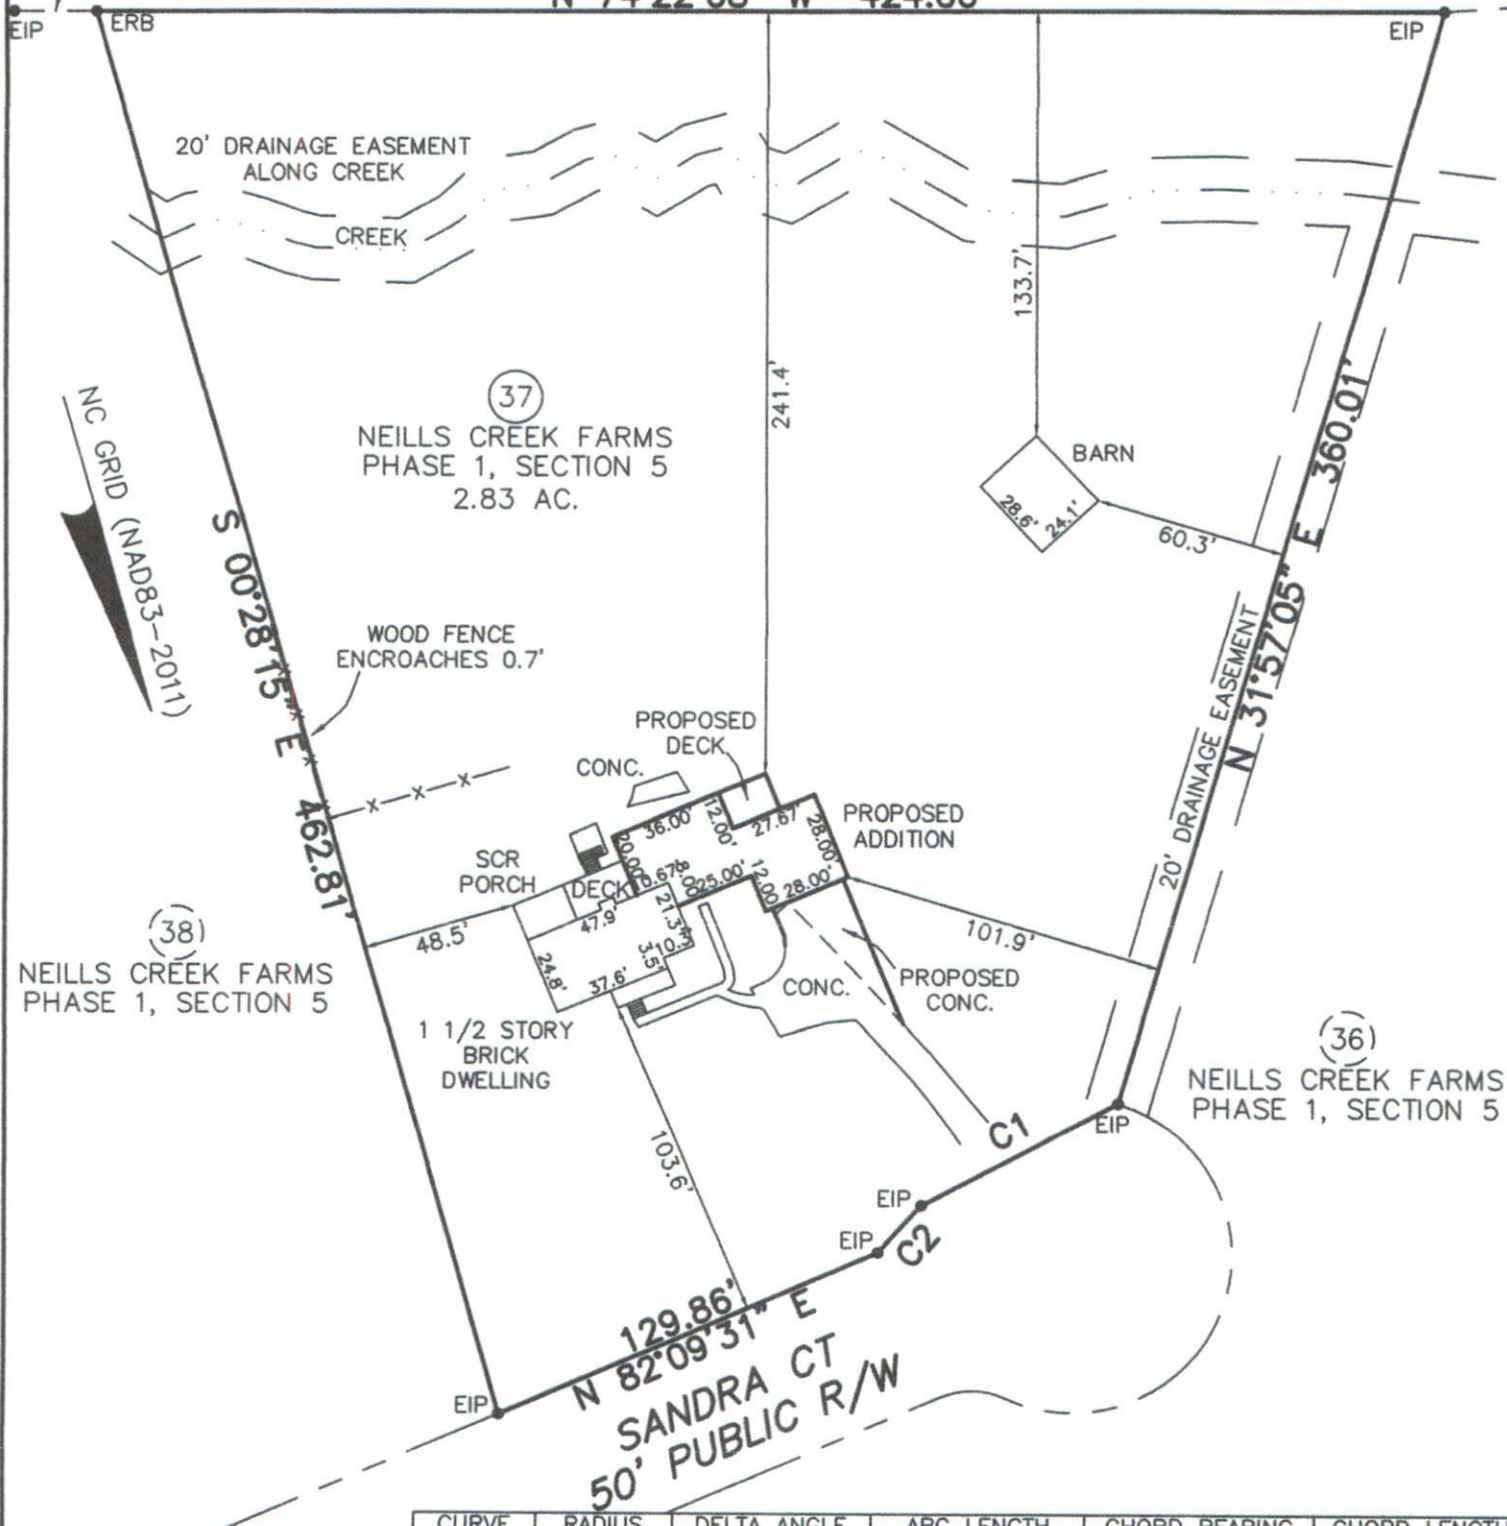

| CURVE | RADIUS | DELTA ANGLE | ARC LENGTH | CHORD BEARING | CHORD LENGTH |
|-------|--------|-------------|------------|---------------|--------------|
| C1    | 50.00' | 88°17'54"   | 77.05'     | N 77°50'29" E | 69.65'       |
| C2    | 25.00' | 47°56'02"   | 20.92'     | N 58°12'25" E | 20.31'       |

### LEGEND

●EIP = EXISTING IRON PIPE  
●ERB = EXISTING REBAR

## NOTES

AREAS ARE BY COORDINATES.  
GRID BEARINGS ARE BY VRS GPS OBSERVATION.

