

3014 Carolina Way, Sanford



SUBMITTED BY David Hayter
davidhayter@yahoo.com


LIVING AREA 1887.07 sq ft - FLOORS 2

▼ 2nd Floor

LIVING AREA 932 sq ft




See all notes

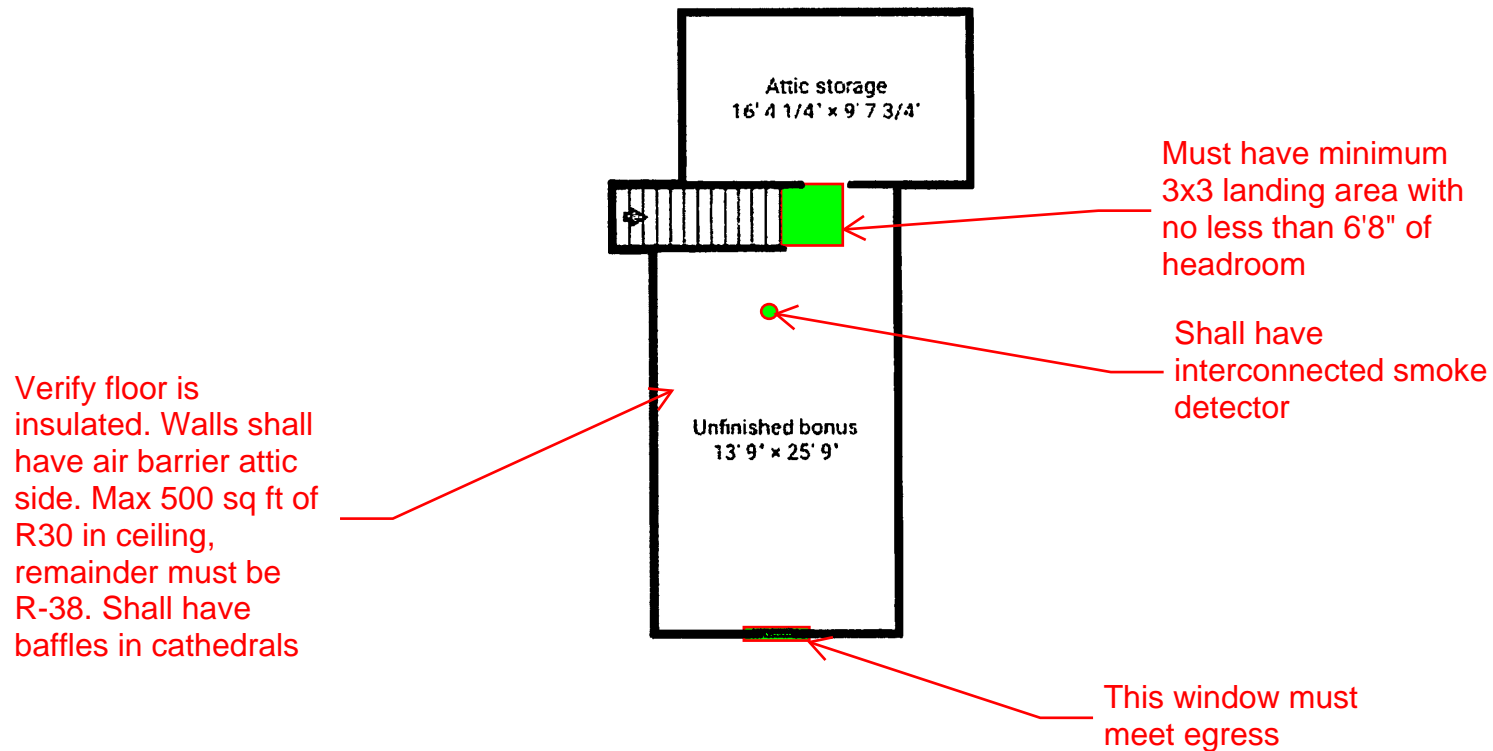



LIVING AREA: 1882.07 sq ft - FLOORS: 7


LIVING AREA 1872.75 sq ft

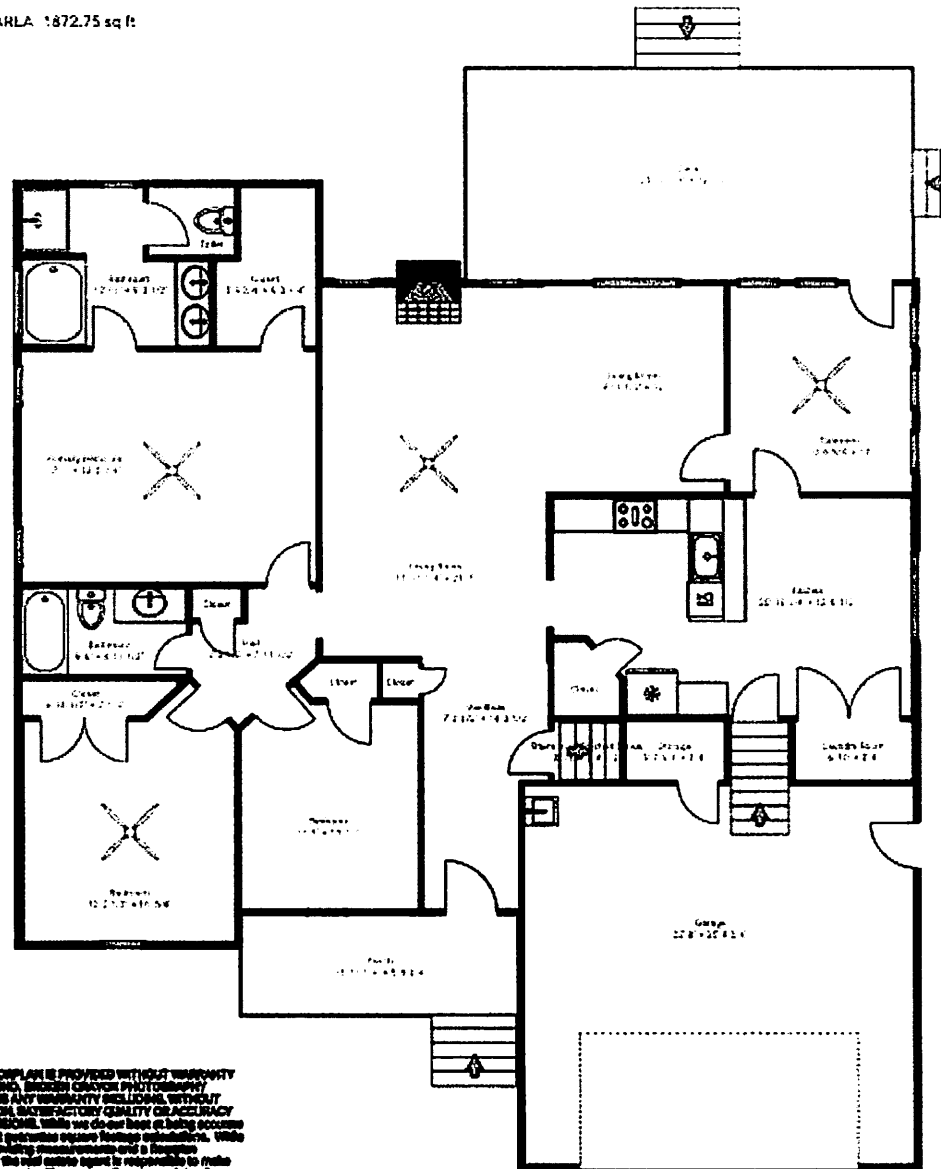


Page 1/16

J 9109645119

Property of Longleaf Pine REALTORS® 2024

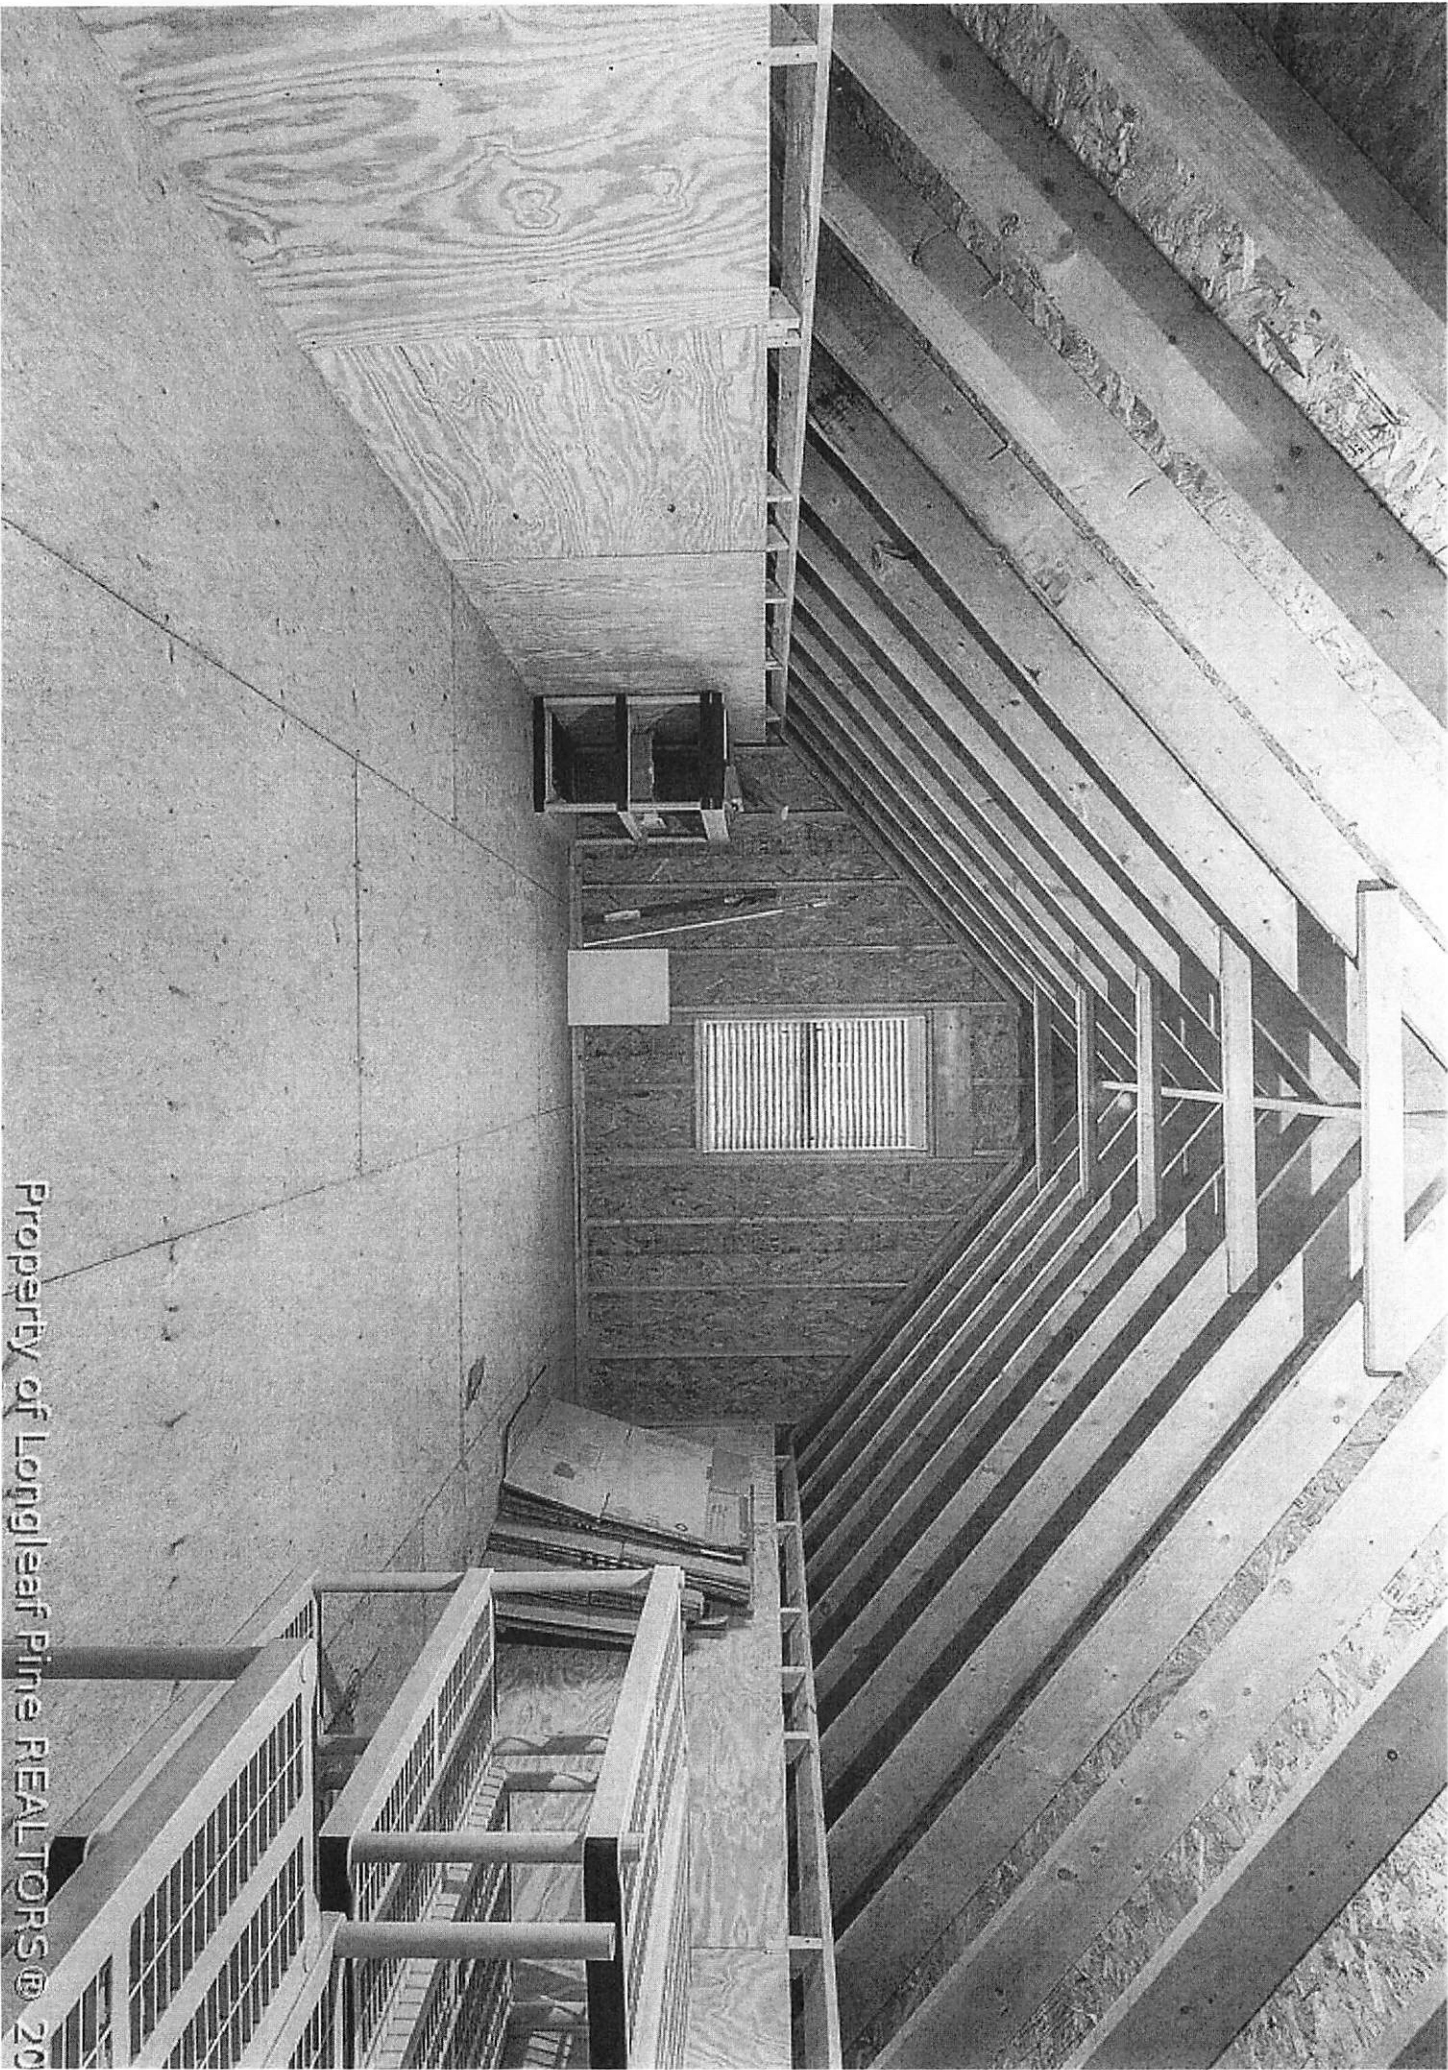

Property of Longleaf Pine REALTORS® 20

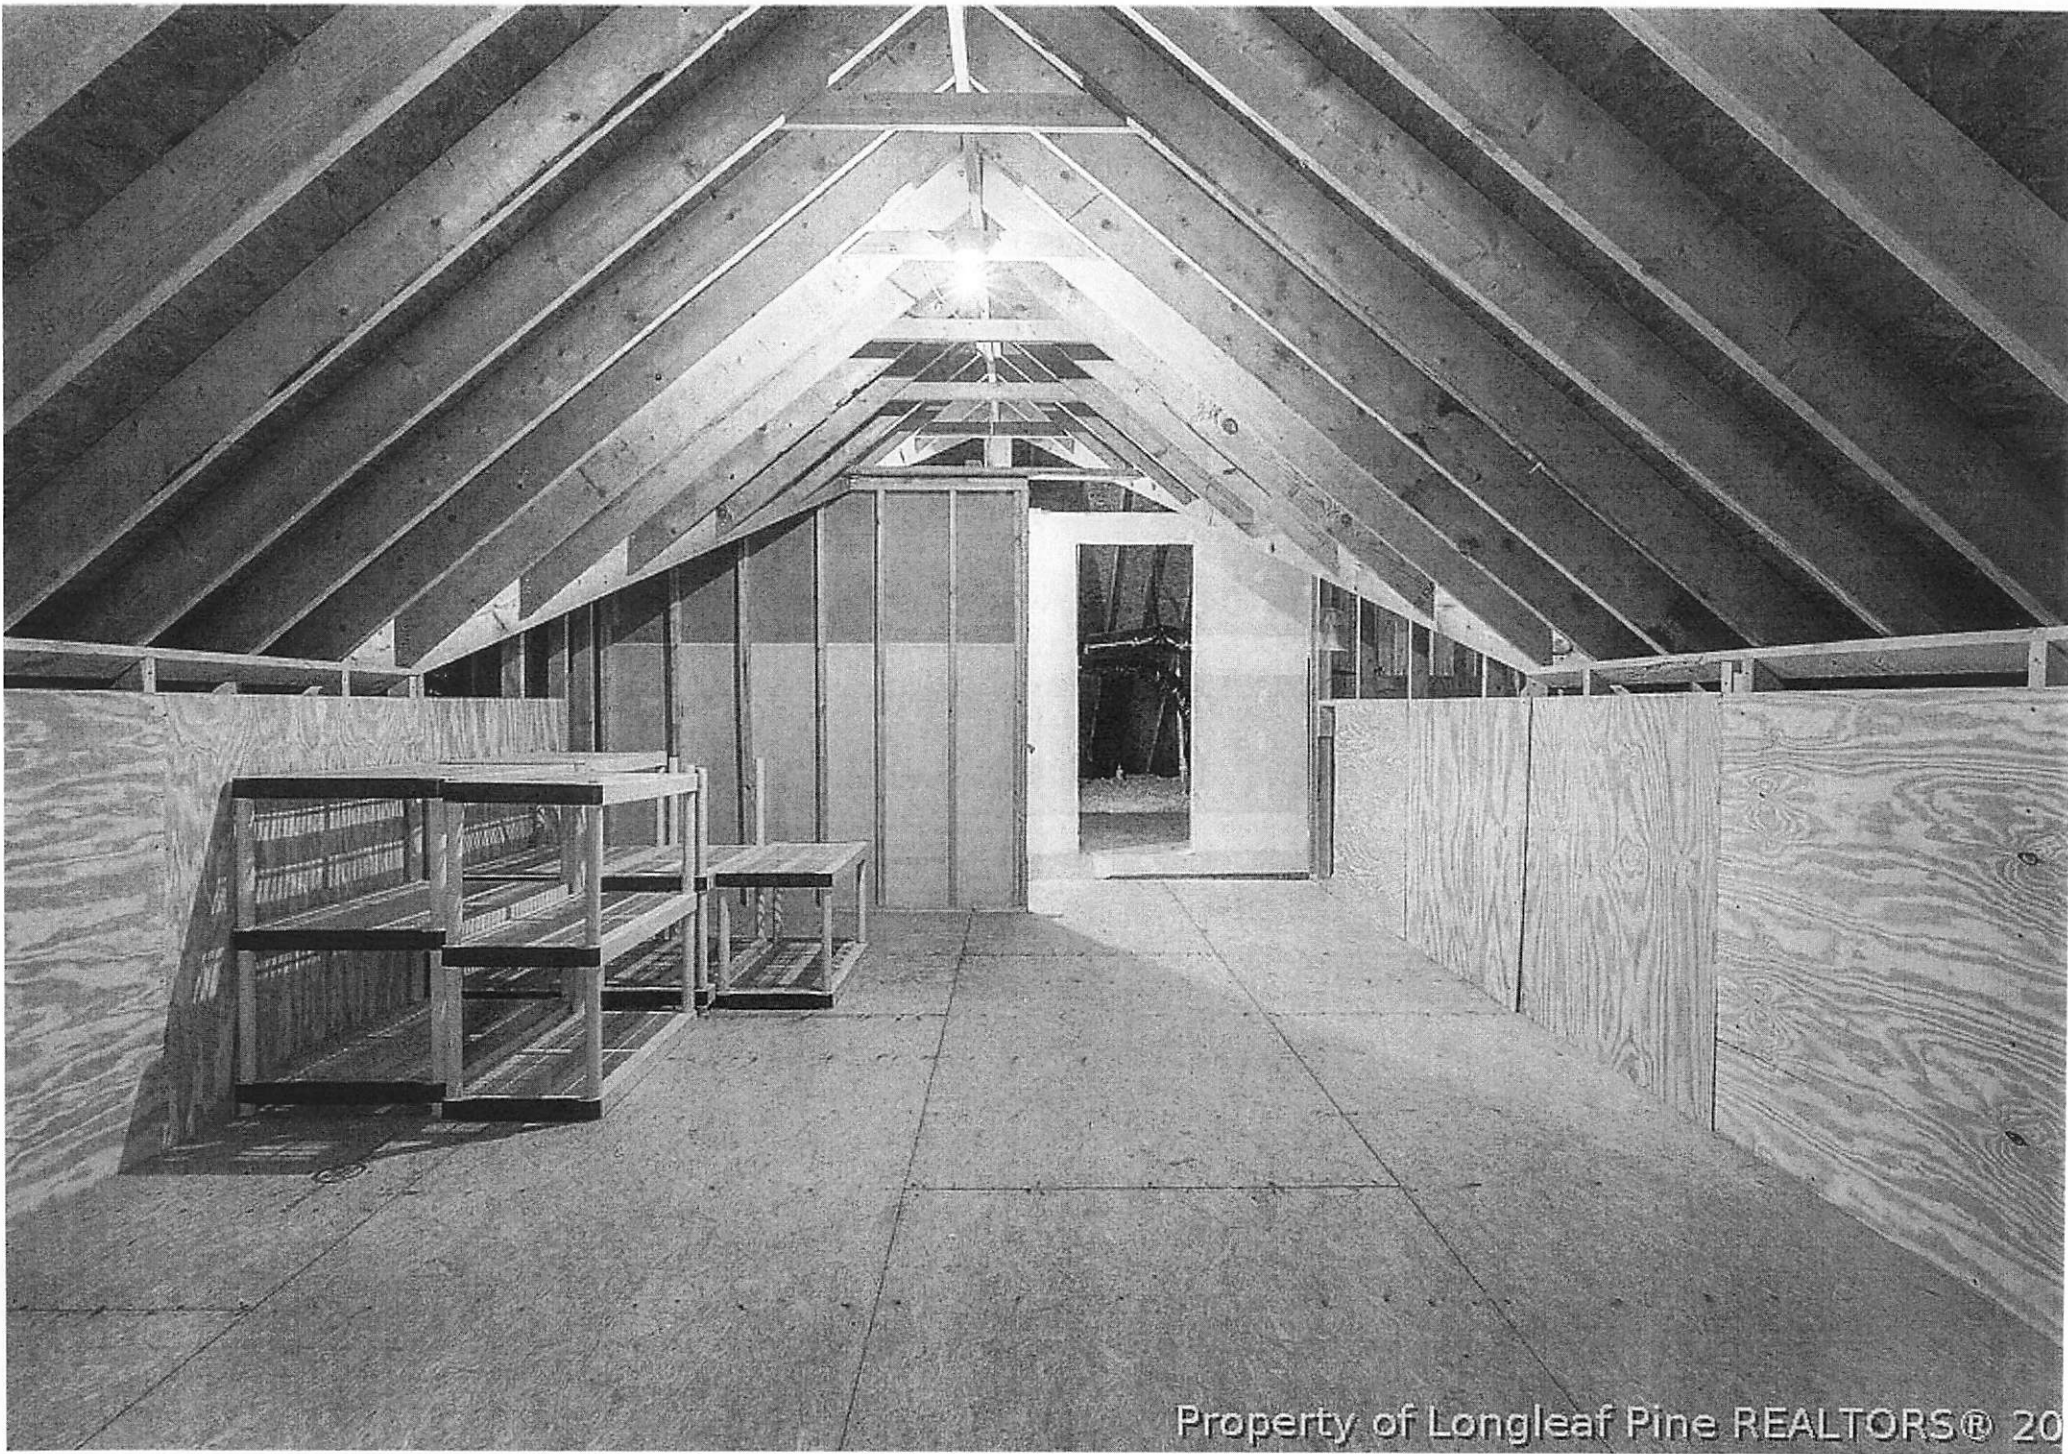

Property of Longleaf Pine REALTORS® 20