


13'-9" Window
53" x 30"

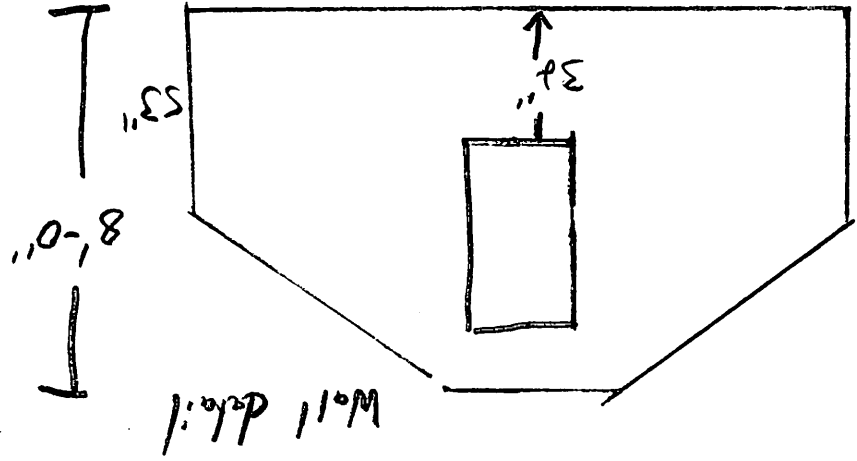

Pre existing frames to
be finished with
1/2" dry wall

Walls - R-19

Ceilings - R-30

Insulation

pre-existing layout
(Attic)

