

3014 Carolina Way, Sanford




SUBMITTED BY David Hayter
davidhayter@yahoo.com

LIVING AREA: 1882.07 sq ft - FLOOR: 2

▼ Ground Floor

LIVING AREA: 1872.75 sq ft

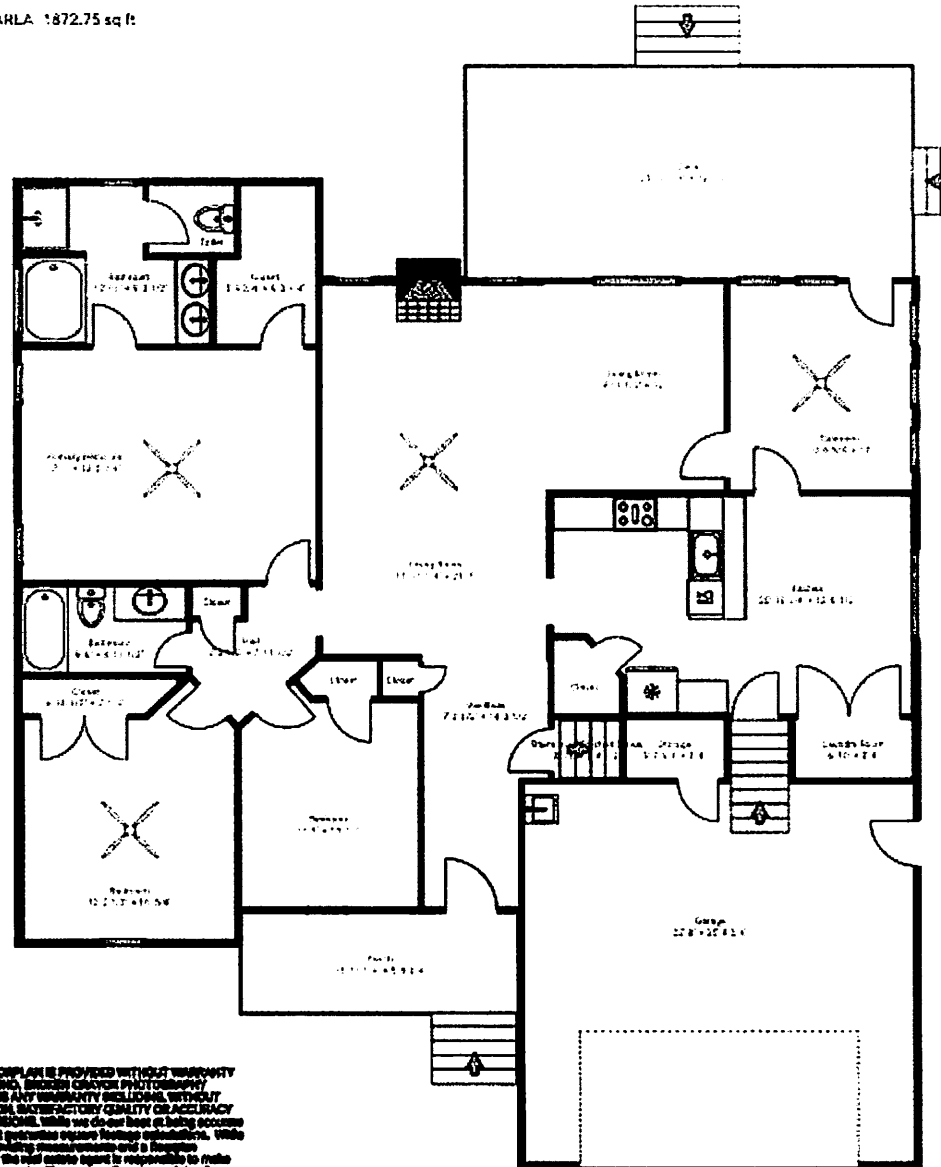

THIS FLOORPLAN IS PROVIDED WITHOUT WARRANTY OF ANY KIND. BROKER CANNOT PHOTOGRAPHY DISCLAIMS ANY WARRANTY INCLUDING, WITHOUT LIMITATION, SATISFACTORY QUALITY OR ACCURACY OF DIMENSIONS. While we do our best to being accurate the licensed professional requires footings and dimensions. While we are providing these dimensions and a floorplan, the user assumes responsibility to make sure it's accurate. If you see a discrepancy let us know immediately.

David Hayter Jr
davidhayterjr@yahoo.com

brokenecrayerphotography.com

Page 1/16

J 9109645119

Property of Longleaf Pine REALTORS® 2024