


SITE PLAN

LEGEND:

PROPERTY LINE	
BUILDING LINE	
FENCE	
ROOF LINE	

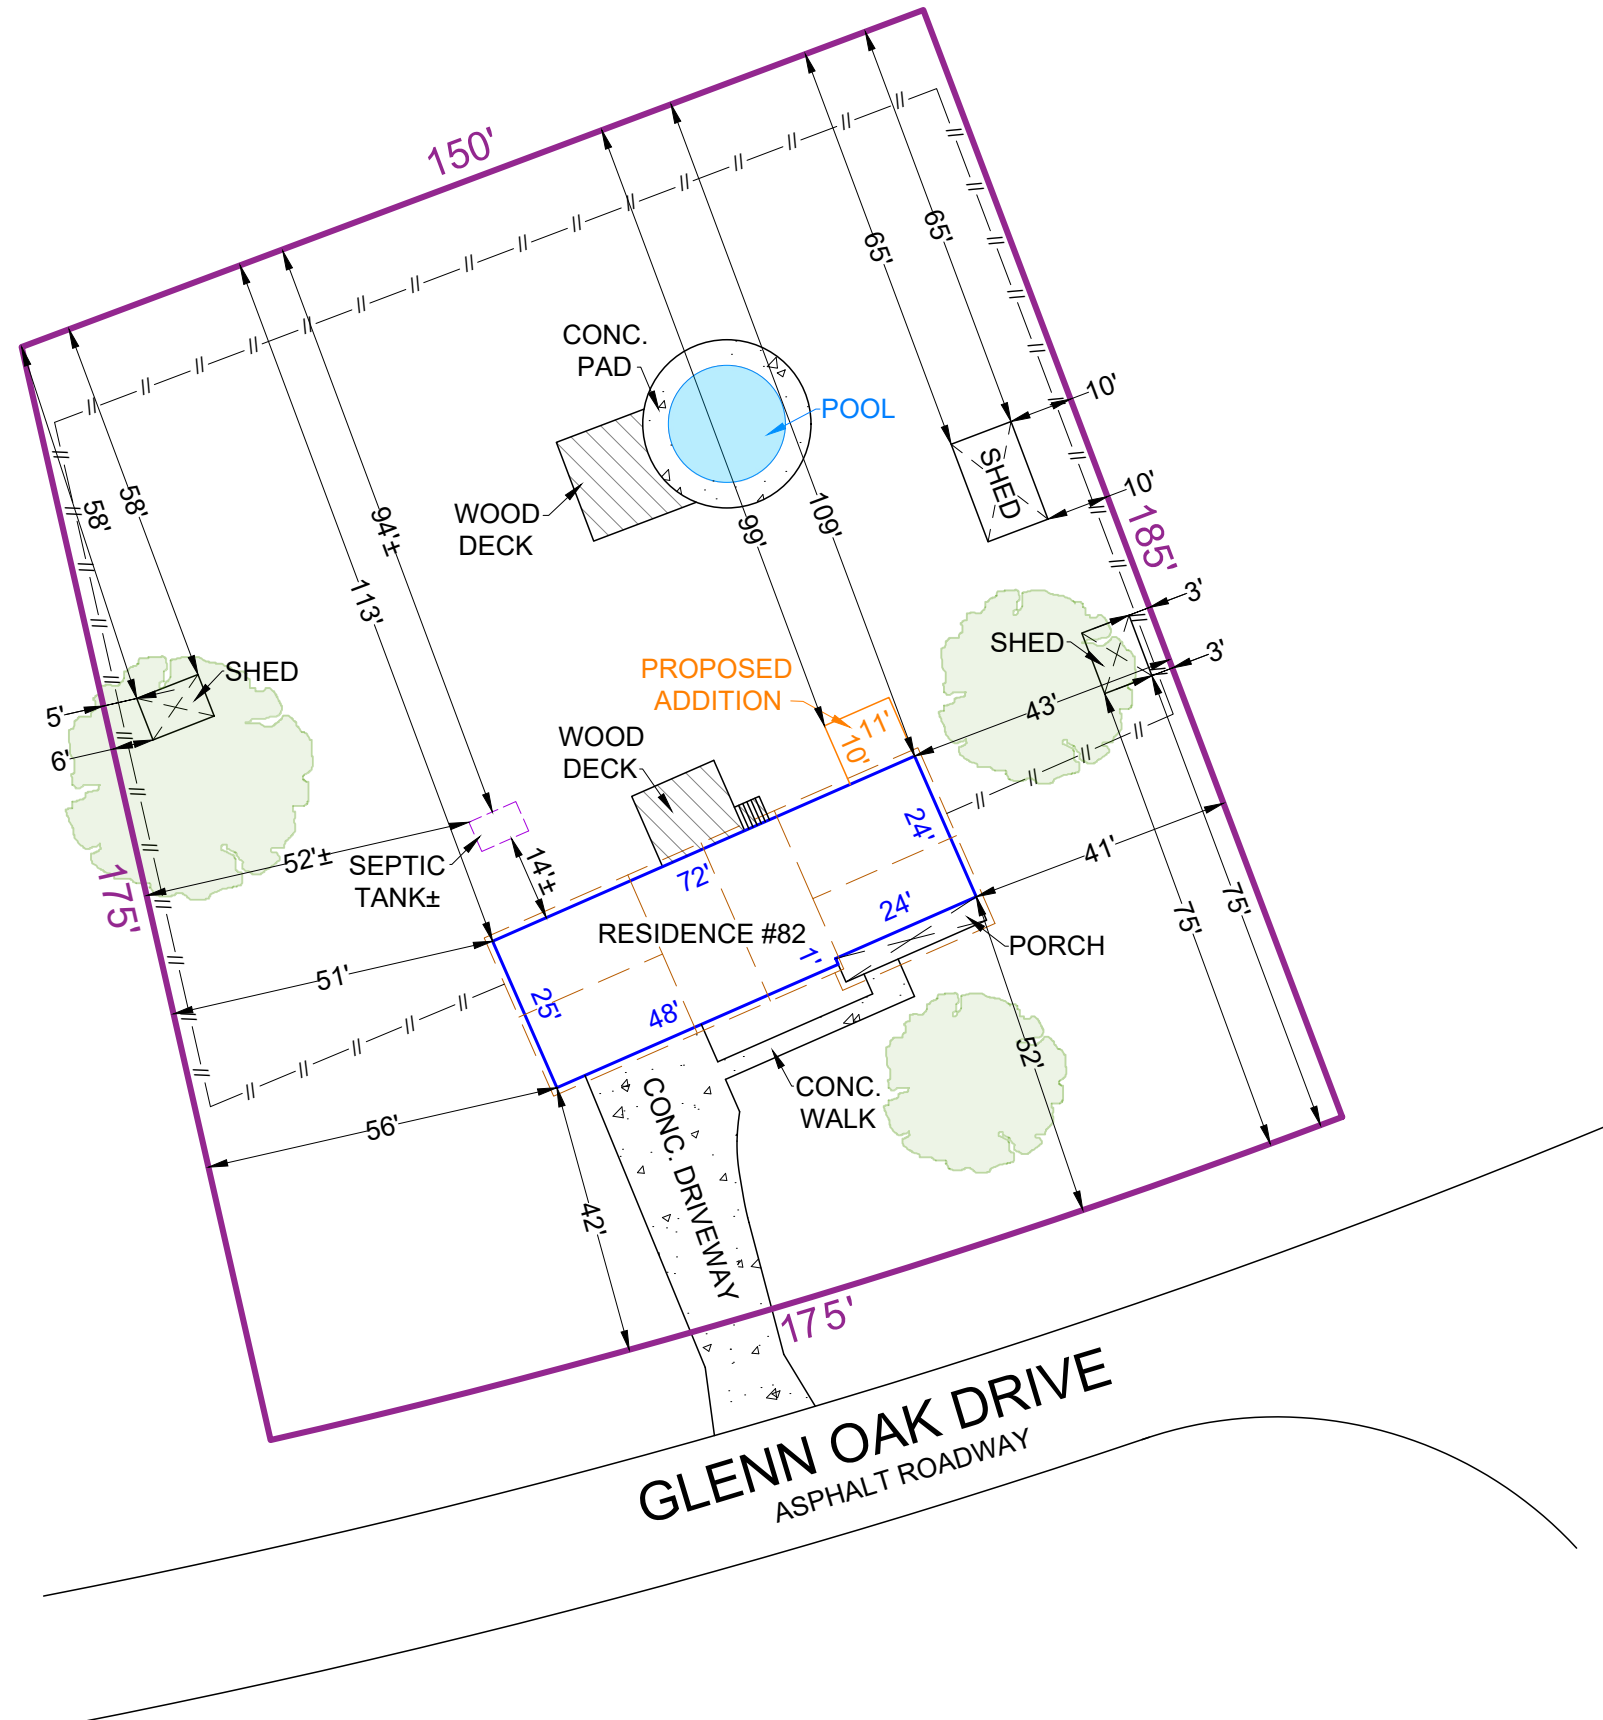

ADDRESS:
82 GLENN OAK DRIVE,
SANFORD, NC 27332
PARCEL ID: 030507 0183 62
AREA: 0.68 ACRES
OWNER: CLAUDIE WALLEN & THOMAS E WALLEN

