


Gail Levine 25-10184

184 Mullins Drive

Hillington N.C. 27546

Deck # 1

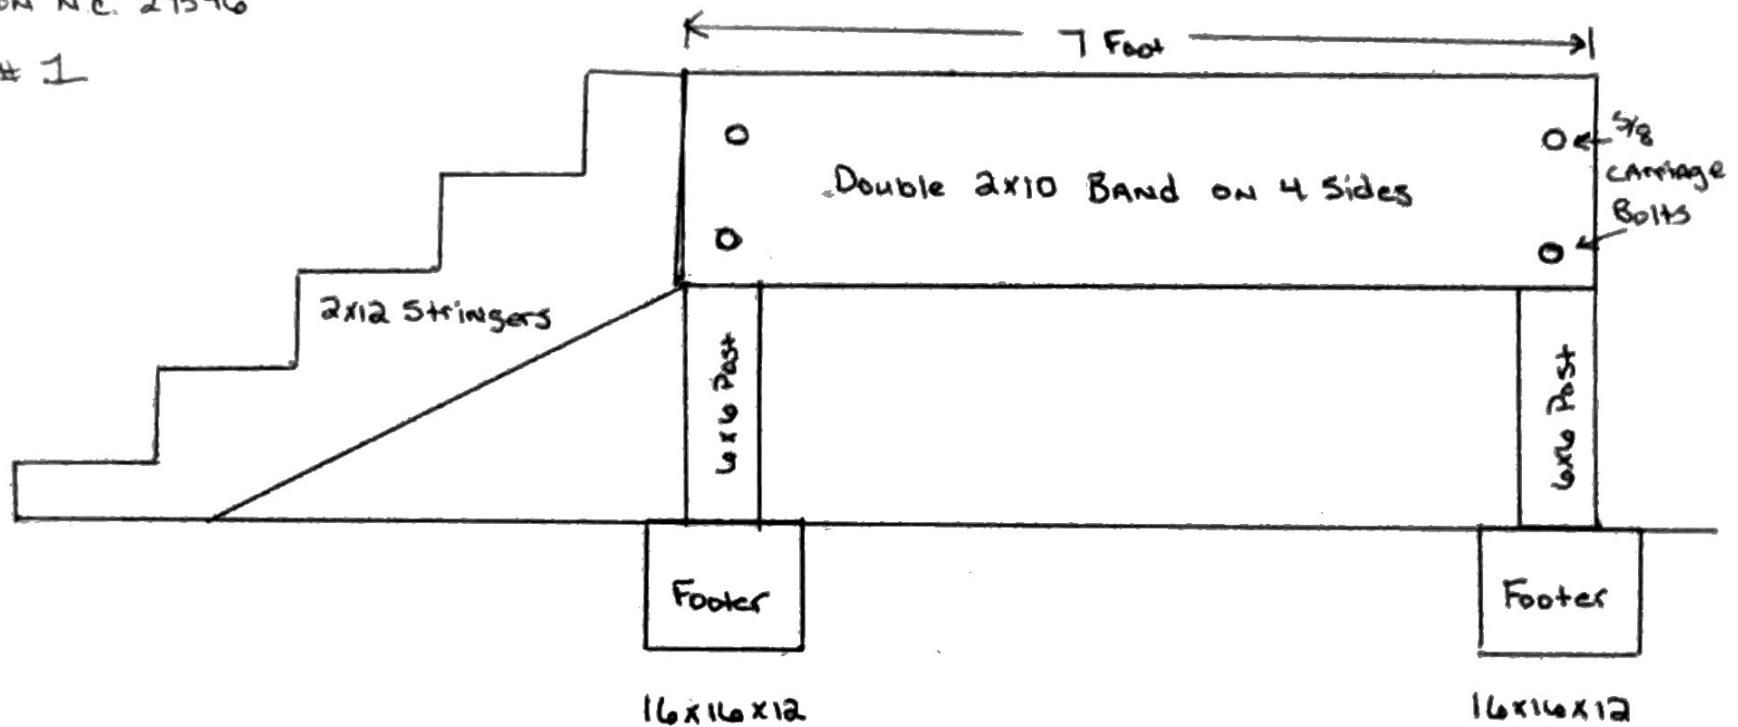

Contractor:

Odyssey Contracting

123 Sigma Dr.


Garner, N.C. 27529

7' x 4 1/2' Deck with Steps

Prepared by

Darrin Oakley

919-348-5288

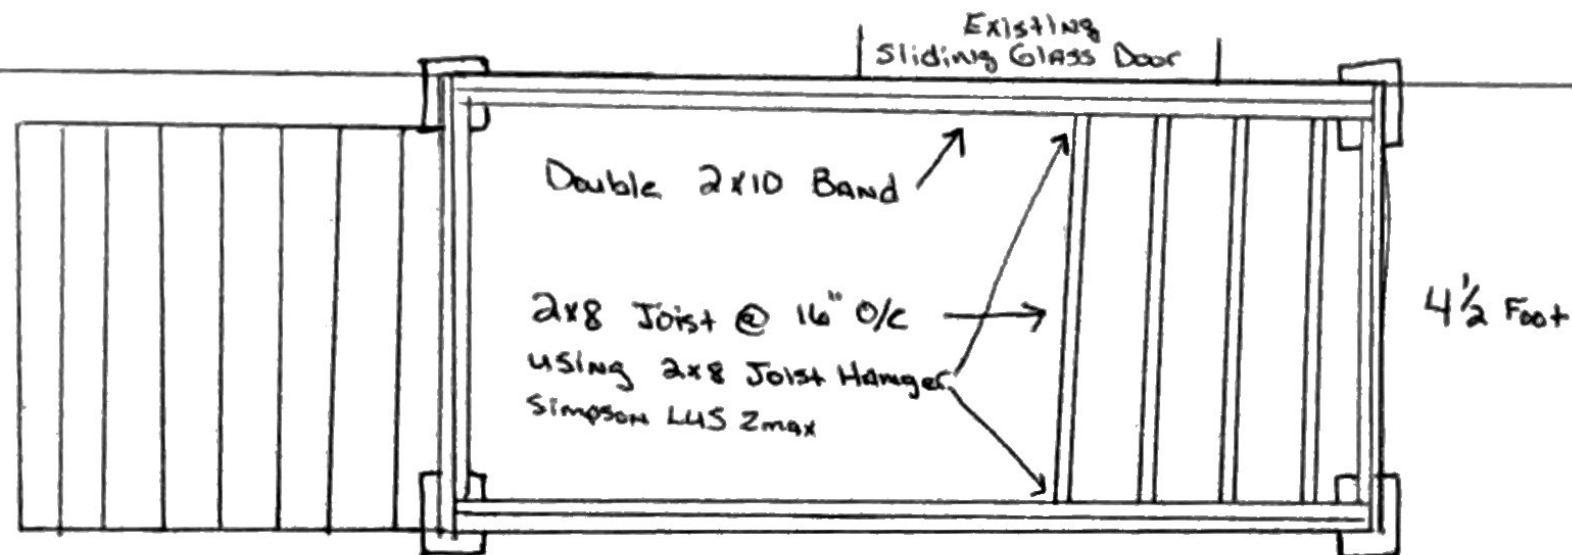

Steps ↑

7 Foot

↑
Footings

using 2x12 Stringers w/ 7³/₄ Rise

Handrail Post Anchored to Deck Band on corners

2x4 Top and Bottom Rail w/ black Aluminum Balusters

16x16x12

Post will be connected
with ABA Zmax Post Brackets

Gail Levine 25-10184

184 Mullins Drive

Lillington, N.C. 27546

Deck #1

7' x 4¹/₂ Foot Deck w/ Steps

Contractor:


Odyssey Contracting
123 Sigma Dr.

Garner, N.C. 27529

Prepared by: Darrin Oakley
919-348-5288

16x16x12 Footings

LANDING for Back Door

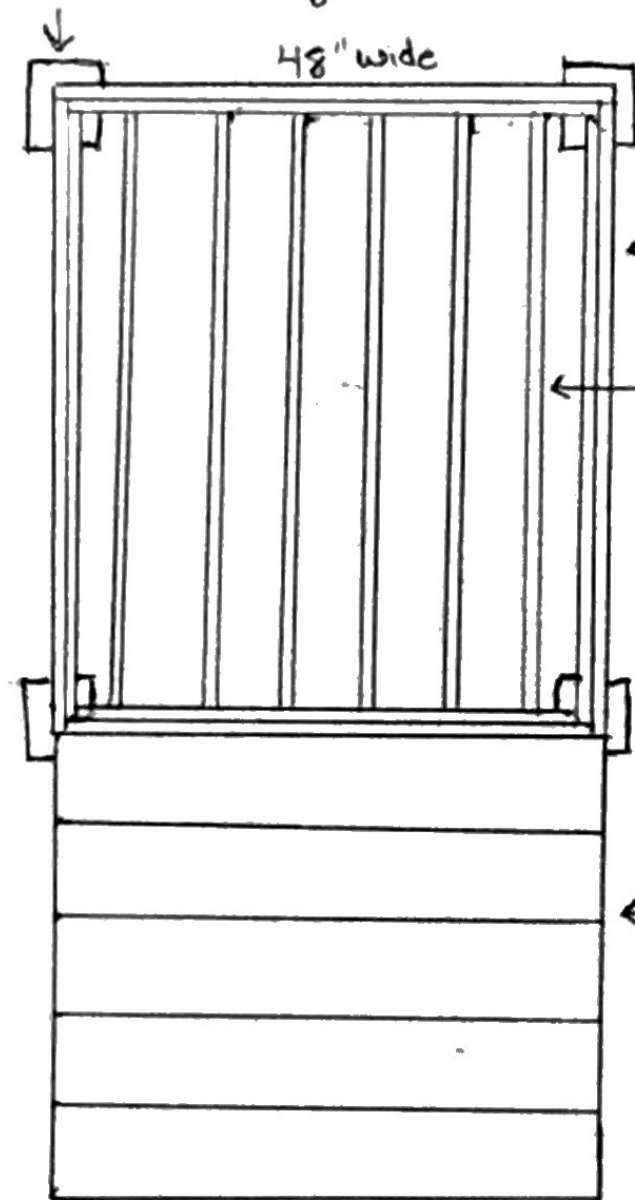

6x6 Post w/ Simpson ABA ZAX Anchor Brackets

Double 2x10 Band bolted to post w/ $\frac{5}{8}$ Carriage Bolts

2x8 @ 16" o/c w/ Simpson LUS ZMAX

54" Deep

4x4 Handrail Post Anchored to Band

2x4 Top & Bottom Rails w/ Black Aluminum Balusters

2x12 Stringers w/ $7\frac{3}{4}$ Rise

Gail Levine 25-10184
184 Mullins Dr.
Lillington, N.C. 27546

Contractor
Odyssey Contracting
123 Sigma Dr.
Garner N.C. 27529

Prepared By: Darrin Oakley
919-348-5288