


House
302 Duncan Creek

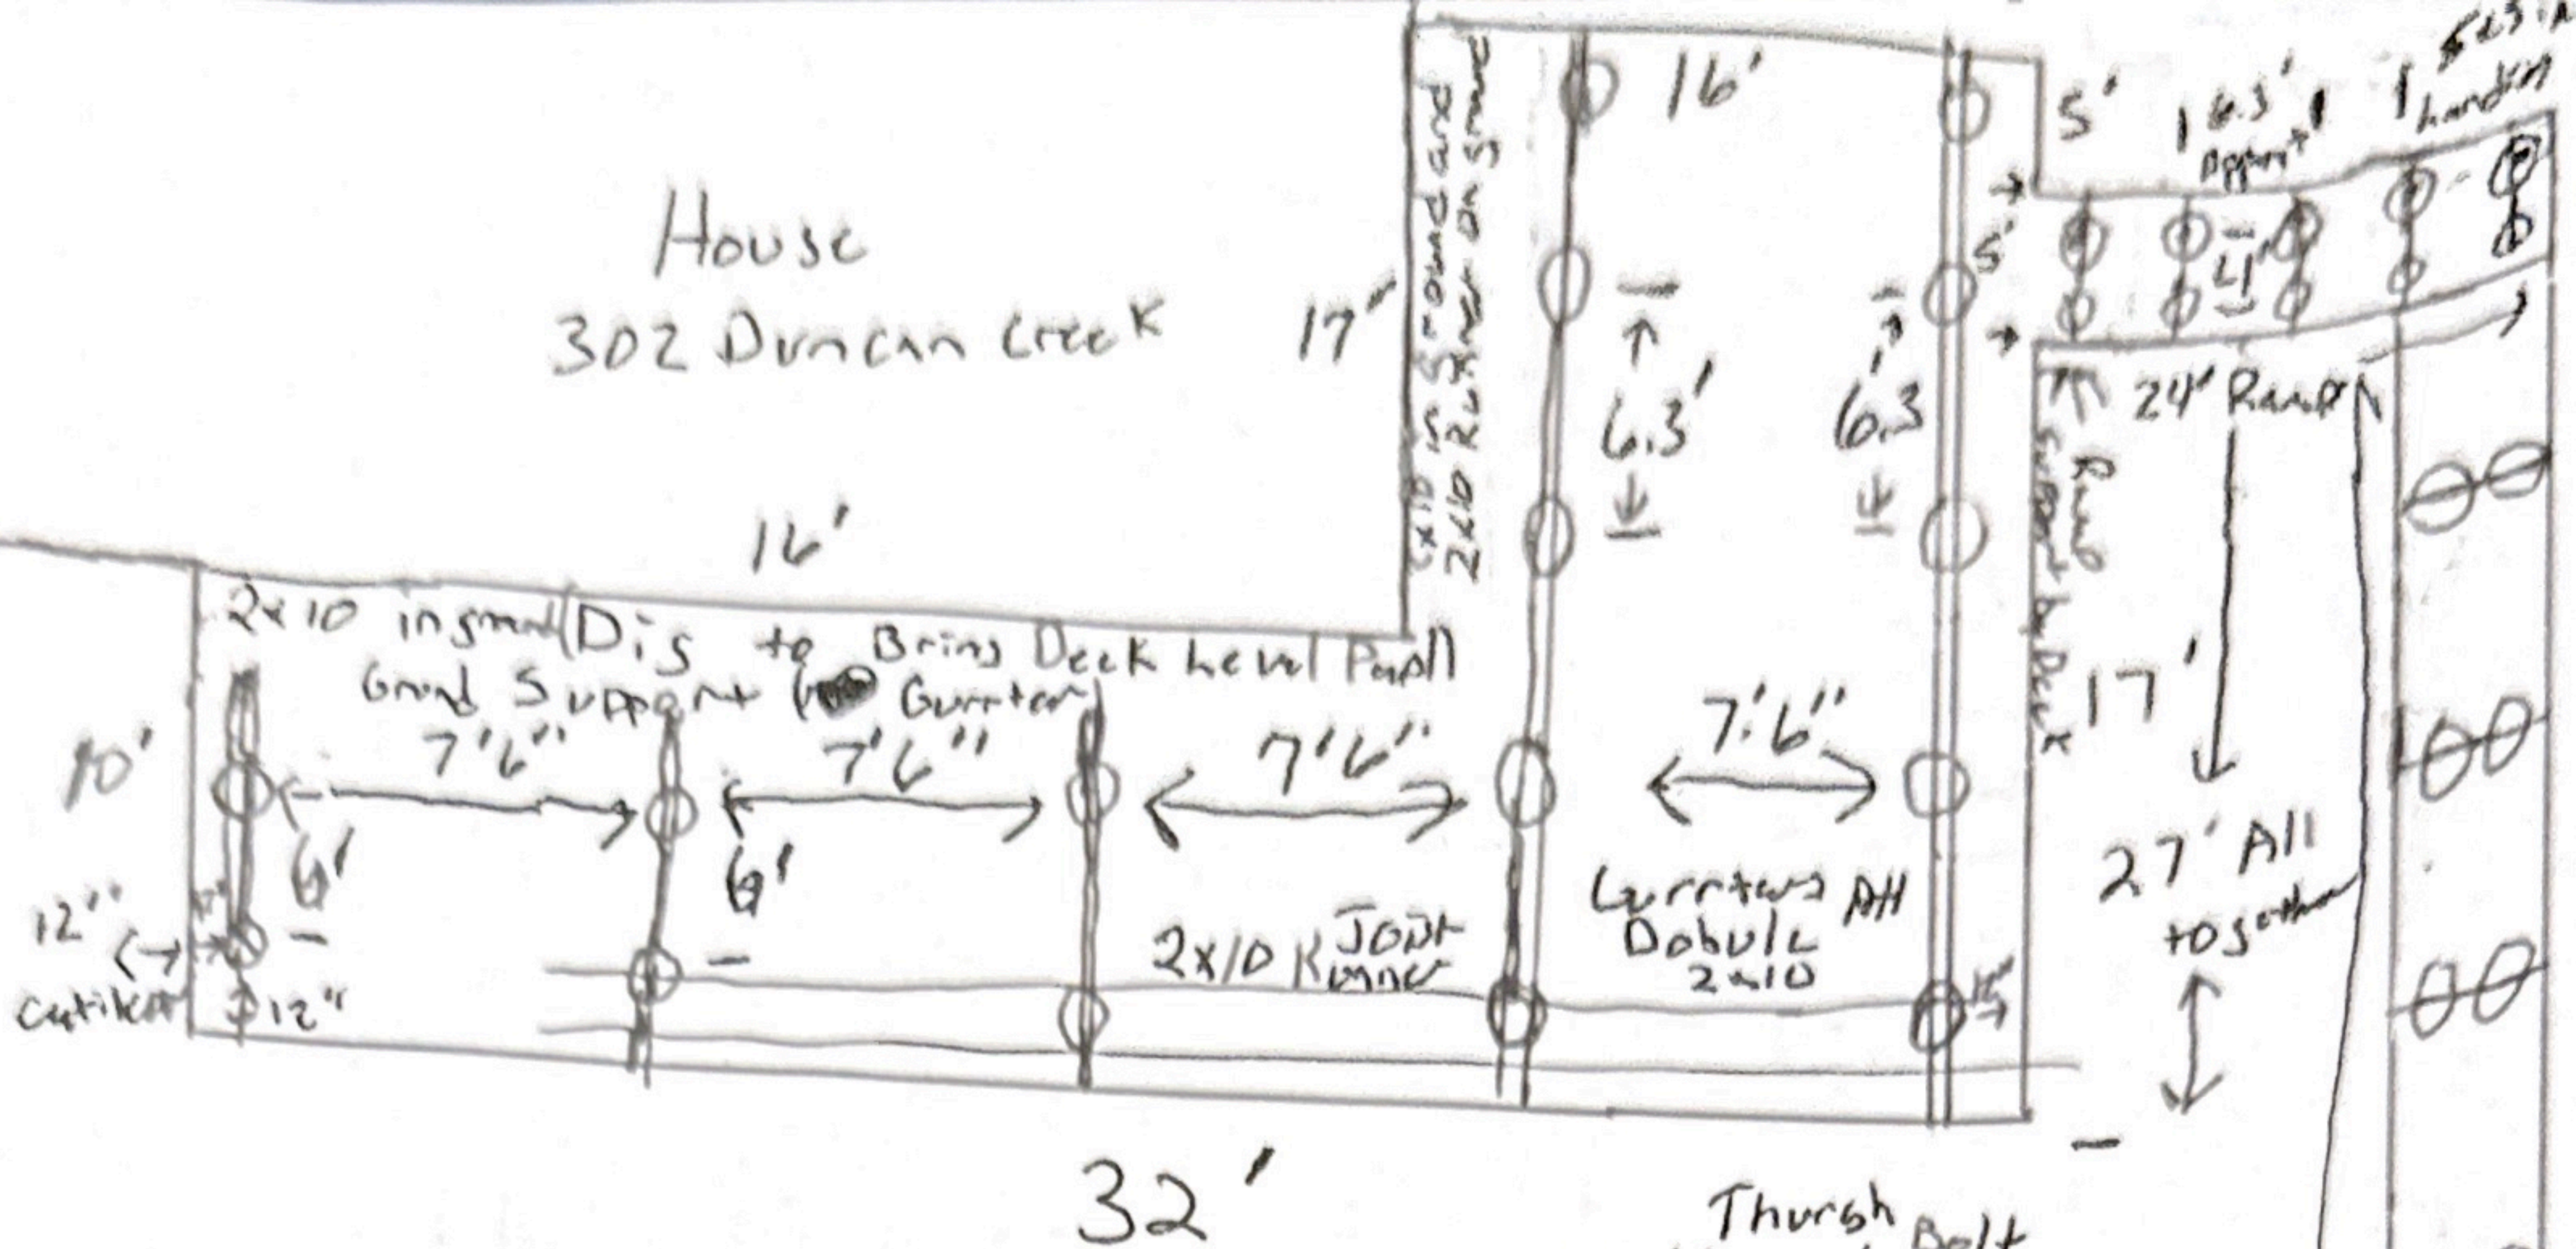

Girders - 2x10

Joist - 2x10 16" OC

4x4 - Girder Support

5/4 - Deck Boards

All Footers will have

6" Thick of concrete on Bottom of 2' Down Depth with 10x10 Diameter Hole

