


COMMENTS: _____

<u>LANDSCAPE POSITIONS</u>	<u>GROUP</u>	<u>TEXTURES</u>	<u>.1955 LTAR</u>	<u>CONSISTENCE MOIST</u>	<u>WET</u>
R-RIDGE	I	S-SAND	1.2 - 0.8	VFR-VERY FRIABLE	NS-NON-STICKY
S-SHOULDER SLOPE		LS-LOAMY SAND			
L-LINEAR SLOPE	II	SL-SANDY LOAM	0.8 - 0.6	FR-FRIABLE	SS-SLIGHTY STICKY
FS-FOOT SLOPE		L-LOAM			
N-NOSE SLOPE					
H-HEAD SLOPE	III	SI-SILT	0.6 - 0.3	VFI-VERY FIRM	VS-VERY STICKY
CC-CONCLAVE SLOPE		SIL-SILT LOAM			
CV-CONVEX SLOPE		CL-CLAY LOAM			
T-TERRACE		SCL-SANDY CLAY LOAM			
FP-FLOOD PLAN	IV	SIC-SILTY CLAY	0.4 - 0.1	EFI-EXTREMELY FIRM	NP-NON-PLASTIC
		C-CLAY			
		SC-SANDY CLAY			

STRUCTURE
 SG-SINGLE GRAIN
 M- MASSIVE
 CR-CRUMB
 GR-GRANULAR
 SBK-SUBANGULAR BLOCKY
 ABK-ANGULAR BLOCKY
 PL-PLATY
 PR-PRISMATIC

MINERALOGY
 SLIGHTLY EXPANSIVE
 EXPANSIVE

Show profile locations and other site features (dimensions, references or benchmark, and North)

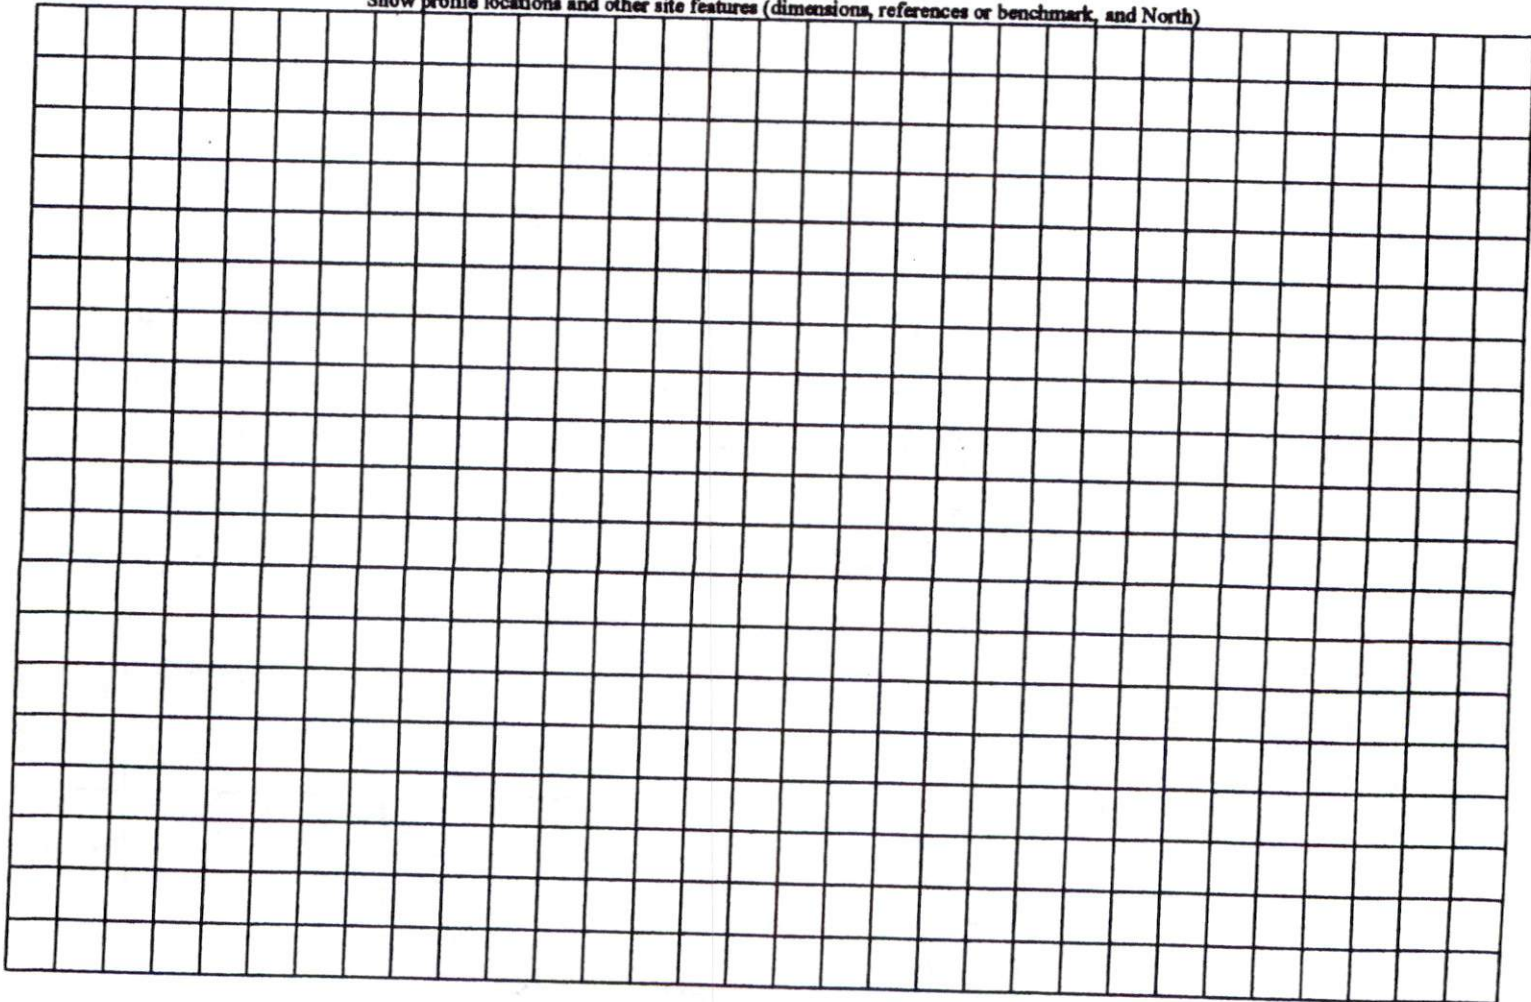

FRONT YARD ——— 35'
 REAR YARD ——— 25'
 SIDE YARD ——— 10'
 CORNER LOT SIDE YARD — 25'
 MAXIMUM HEIGHT ——— 35'

THURMAN COLLINS
 DB 1884, PG 845
 PLAT C&L, SLIDE - 340-0

THURMAN COLLINS
 DB 1847, PG 87
 PLAT C&L, SLIDE - 84-C

DAVID & KATHY REDDING
 DB 1180, PG 512
 PLAT C&L, SLIDE - 583-0
 TAX ID # 138891 0000 13
 PIN # 0000-25-0004
 2.88 AC.
 + 0.43 AC.
 3.29 AC. TOTAL

BOBBY COLLINS
 DB 894, PG 437
 PLAT C&L, SLIDE - 121-0

DONALD & MARY LOU REDDING
 DB 1104, PG 777
 PLAT C&L, SLIDE - 340-0
 TAX ID # 130831 0000 00
 PIN # 0000-10-7754
 4.01 AC. RESIDUAL

SITE PLAN APPROVAL

DISTRICT RA30 USE Manor House
 BEDROOMS 3
73147 CRB
 Date _____
 Planning Administrator

DONALD & MARY LOU REDDING
 DB 1734, PG 746
 PLAT C&L, SLIDE - 143-A

PROPOSED ADDITIONAL BY
 IMPROVEMENTS, SERVICES &
 UTILITY EASEMENT

STATE OF NORTH CAROLINA
 COUNTY OF _____
 I, Kelli A. Tracy, REVIEW OFFICER OF
 HARRETT COUNTY, CERTIFY THAT THE SFP OR PLAT TO
 WHICH THIS CERTIFICATION IS AFFIXED MEETS ALL
 STATUTORY REQUIREMENTS FOR RECORDING

