



Plan Review, Inspection, and Permit Fees

Application Number : 16-50037970

\$75.00	<input type="checkbox"/>	DRB Major Sub Division Prelim Site Plans	\$	-
\$150.00	<input type="checkbox"/>	Explosive Material (90 Days)	\$	-
\$75.00	<input type="checkbox"/>	Explosive Materials (72 Hours)	\$	-
\$50.00	<input type="checkbox"/>	Fireworks Public Display	\$	-
\$50.00	<input checked="" type="checkbox"/>	Final Inspection	\$	50.00
\$35.00 + \$2.00 per device	<input type="checkbox"/>	Fire Alarm Testing	\$	-
\$35.00 + \$2.00 per nozzle	<input type="checkbox"/>	Fixed Fire Suppression	\$	-
\$25.00	<input type="checkbox"/>	Insecticide Fog/Fumigation	\$	-
\$50.00	<input type="checkbox"/>	Pipe Test/UST/AGST	\$	-
\$50.00	<input checked="" type="checkbox"/>	Plans up to 5000 sq ft	\$	50.00
\$100.00	<input type="checkbox"/>	Plans 5001 sq ft to 10,000 sq ft	\$	-
\$150.00	<input type="checkbox"/>	Plans 10,001 sq ft to 25,000 sq ft	\$	-
\$250.00	<input type="checkbox"/>	Plans 25,001 sq ft and over	\$	-
\$35.00 + 2.00 per head	<input type="checkbox"/>	Sprinkler Certification Test	\$	-
\$35.00	<input type="checkbox"/>	Standpipe Testing	\$	-
\$25.00	<input type="checkbox"/>	Special Assembly	\$	-
\$25.00	<input type="checkbox"/>	Temporary Kiosks/Displays	\$	-
\$25.00	<input type="checkbox"/>	Tents/Canopies/Air Supported	\$	-
\$50.00	<input type="checkbox"/>	Tank Installation (charge for each tank)	\$	-
\$50.00	<input type="checkbox"/>	Tank Removal (charge for each tank)	\$	-
		0 Total Devices/Heads	\$	-
		Total Cost	\$	100.00

Code Enforcement Official

Bill Lamm

2/15/2016



Fire Marshal Division

February 16, 2016

Shameka Harper
910-494-5025

Re: Meks Barbershop
5145 Hwy 87
Sanford, NC 27332

Application Number 16-50037970

Ms. Harper,

Thank you for submitting the plans for the new Barbershop. The plans have been carefully reviewed by a qualified code enforcement official to examine for compliance with the North Carolina Fire Prevention Code and all other fire protection regulatory documents. There are some items that were found during the plan review process that need to be addressed before a final inspection of the new facility can be given. These items are outlined and described below.

- **505.1 Physical Address**
 - The physical address of the building shall be posted in a conspicuous place so that it can be seen on approach from the road, access road, and/or parking lot.
 - The numbers used to make up the physical address shall be at least 5 inches in height.

- **906.7 Fire Extinguishers**
 - Fire extinguishers are required to be properly mounted.
 - The fire extinguisher shall be tagged by a fire extinguisher company.



- **Notes**

- **All existing emergency lights and exit lights must be operating properly at time of final inspection**
- **Please schedule all fire inspections with the Fire Marshal's Office**
- **910-893-0741**

Thank you again for submitting the plans for the new Barbershop. Please review the plans and adhere to any notes and alterations that were made in addition to the original drawings. These remarks are for the plans that were submitted and its original intent. These remarks do not apply if the original intent changes or what was submitted on the above date changes. If you have any questions, please do not hesitate to call this office

Again, thank you and we look forward to working with you.

Sincerely,

Bill Lamm

Chief Deputy Fire Marshal



Application for Plan Review

Application # 16-50037970

Date Received: 2-9-16 Received By: _____

Name of Project: MEKS Barbershop

Physical Address of Project: 5145 Highway 87
Sanford, NC 27332

Plans Submitted By: _____

Project Phone: 910-494-5025

Contact Person/Address: Shameka Harper

Contact Email: _____


Contact Phone: (____) - ____ - ____ (____) - ____ - ____

Contractor's Name/Info: _____

Contractor's Phone: (____) - ____ - ____

- Plans that are submitted will be reviewed as quickly as possible with an average time of review between 7-10 working days.
- Status checks may be conducted on plan reviews by visiting the website <http://htweb.harnett.org/Click2GovBP/Index.jsp> or by calling the Harnett County Central Permitting Office (910-893-7525, Option #2), or the Harnett County Fire Marshal's Office (910-893-7580).
- Approved plans must be picked up from the Central Permitting Office and all fees paid before any required inspections can be conducted.


REVIEWED
 By T.J. McLamb at 6:44 am, Mar 11, 2009

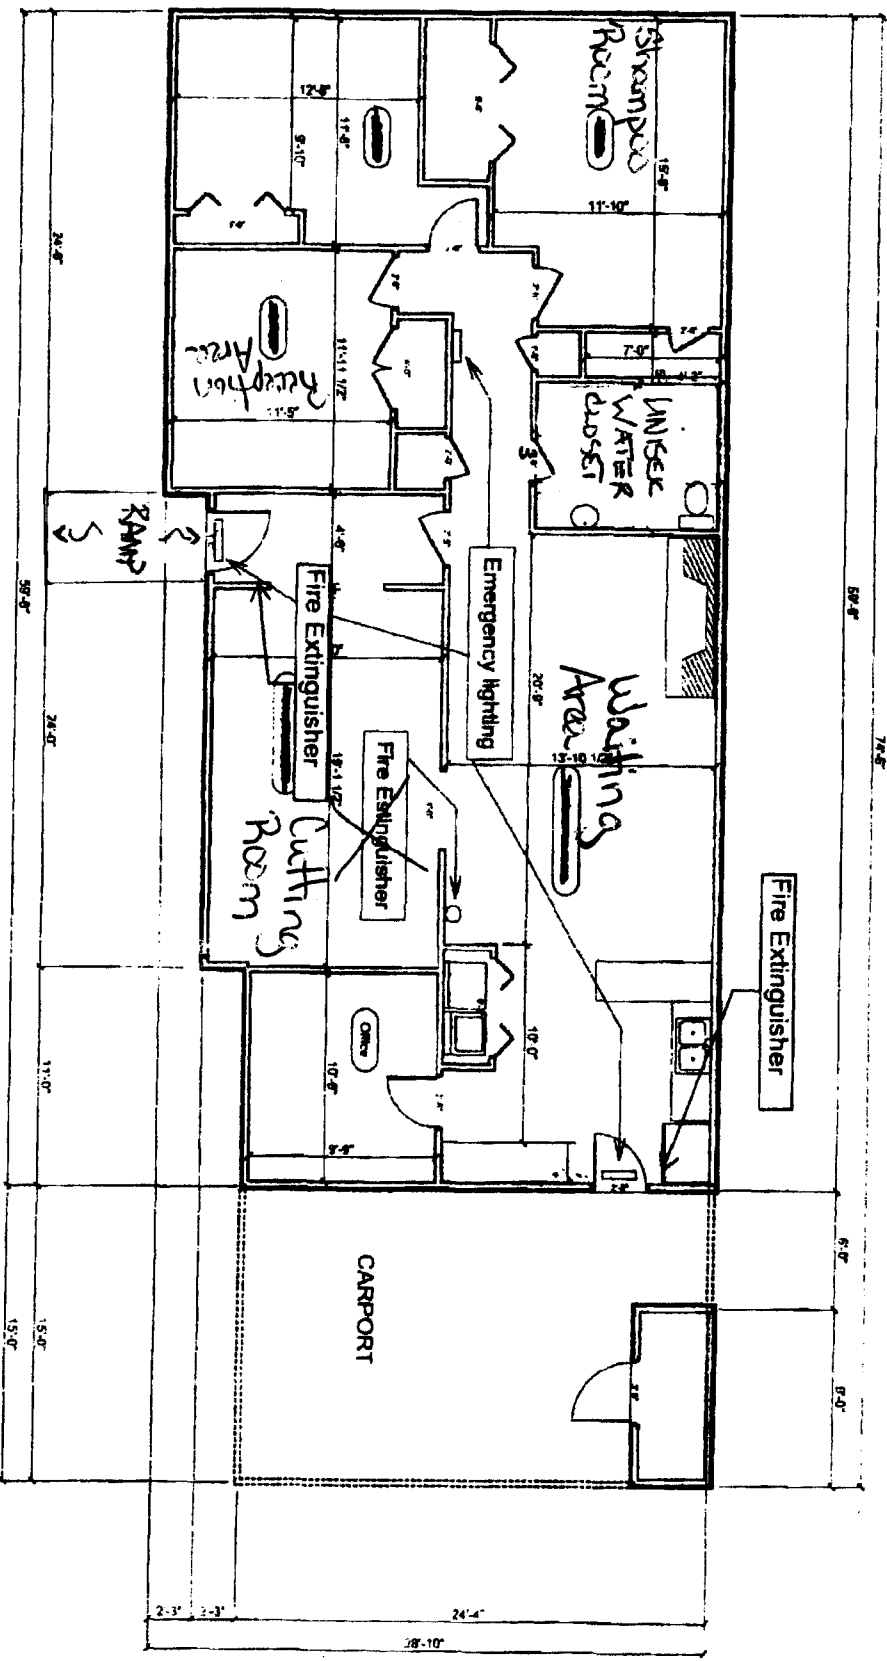

HARNETT COUNTY EMERGENCY SERVICES
 REVIEWED FOR CODE COMPLIANCE


Code Compliance Officer: *TJM*
 Date: 2-15-16

08500 202 81
 HARNETT COUNTY INSPECTION DEPT.
 Job Name: SAKS
 Date Plans Rev: 4th AVE
 Date Plans App:
 Approved By:

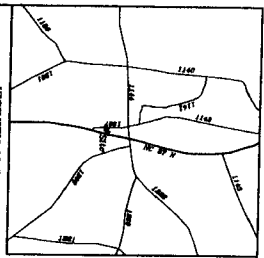




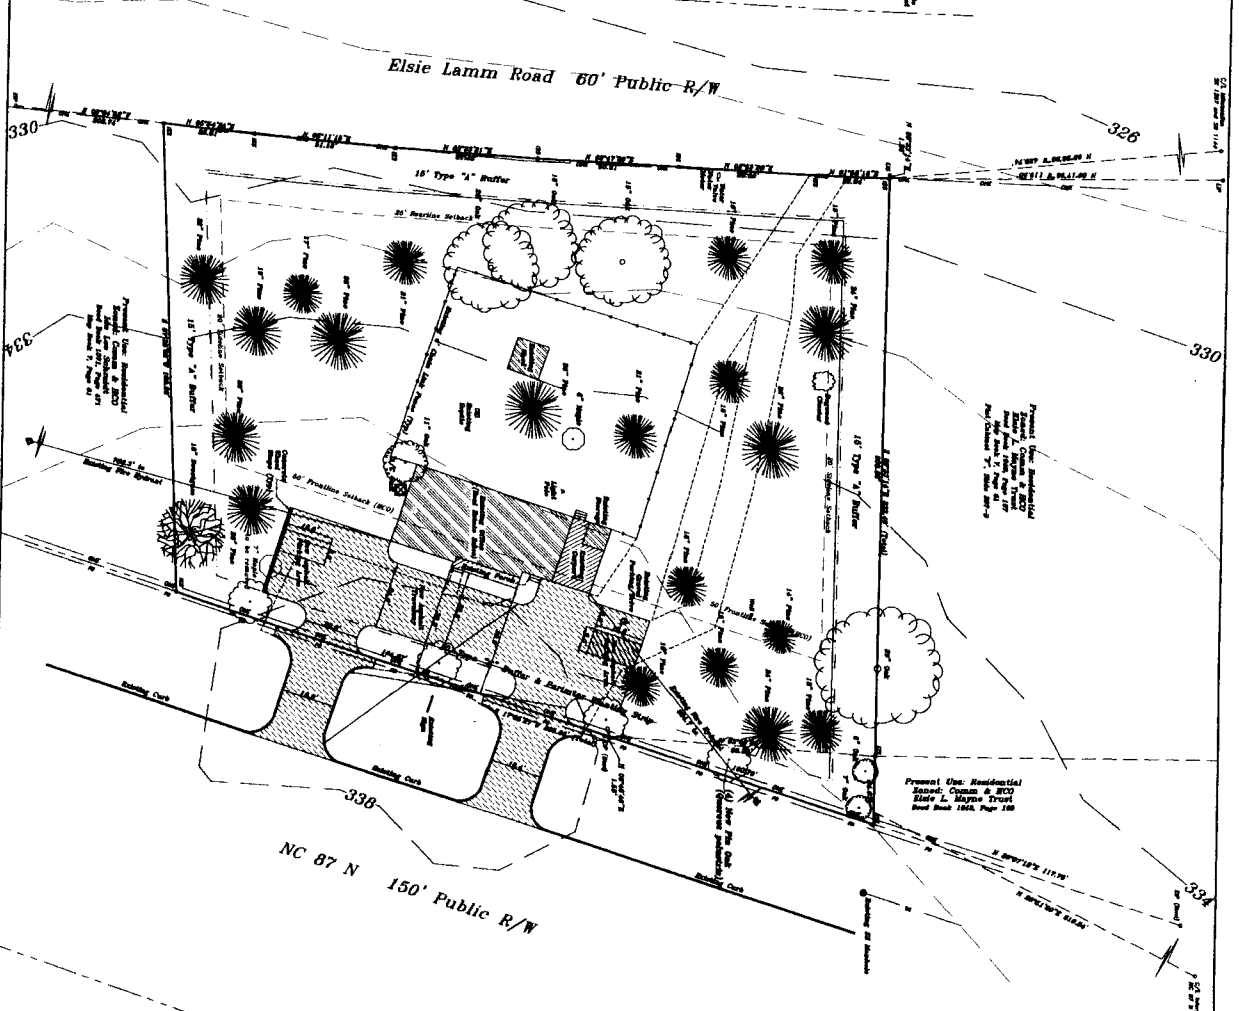

GENERAL NOTES:

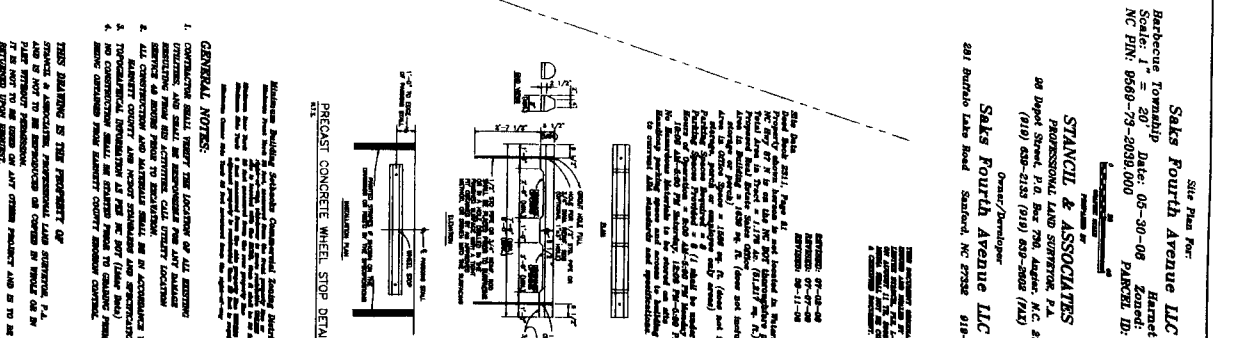


STANCI & ASSOCIATES
PROFESSIONAL LAND SURVEYOR, P.A.

Site Plan For:
Saks Fourth Avenue LLC
Barbecue Township Date: 05-30-08 Zoned: COMM & R20
Scale: 1" = 20' NC PIN: 95689-75-2039,000 PARCEL ID: 039666 8001

