

5'R

TYPE 'A' EVERGREEN BUFFER

20' MIN. (36' MAX.)

25'R


TYPE 'C' EVERGREEN BUFFER

10'


SIGN 40 SF. MAX.

R/R

N 06° 17' 51" E 376.76'

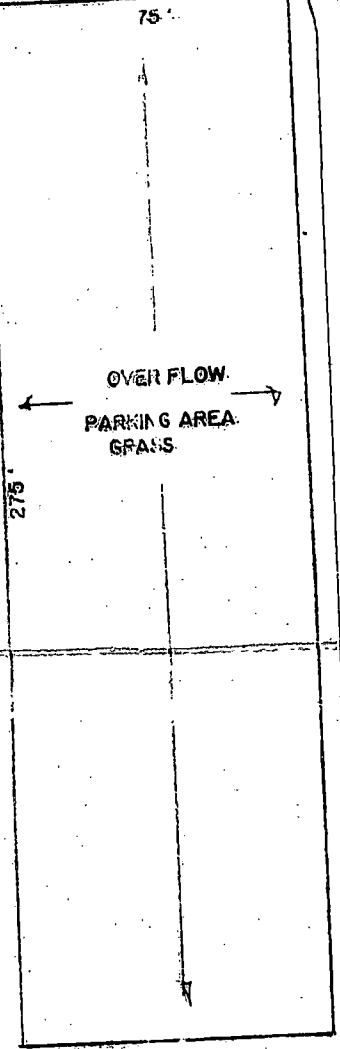


OVER FLOW PARKING AREA GRASS

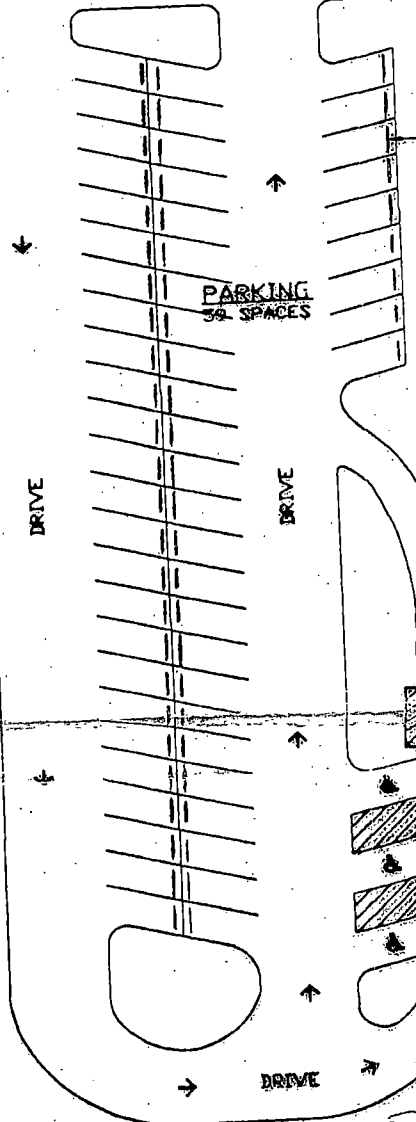

TYP. PARKING STOP

proposed modular building

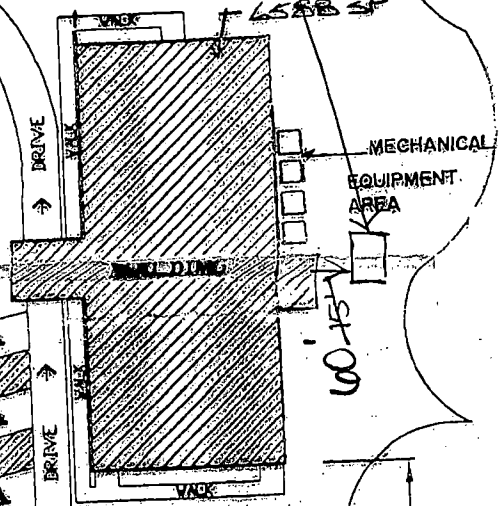

APPROX. WOODS EXISTING WOODS LINE