
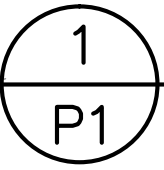


07-16-19

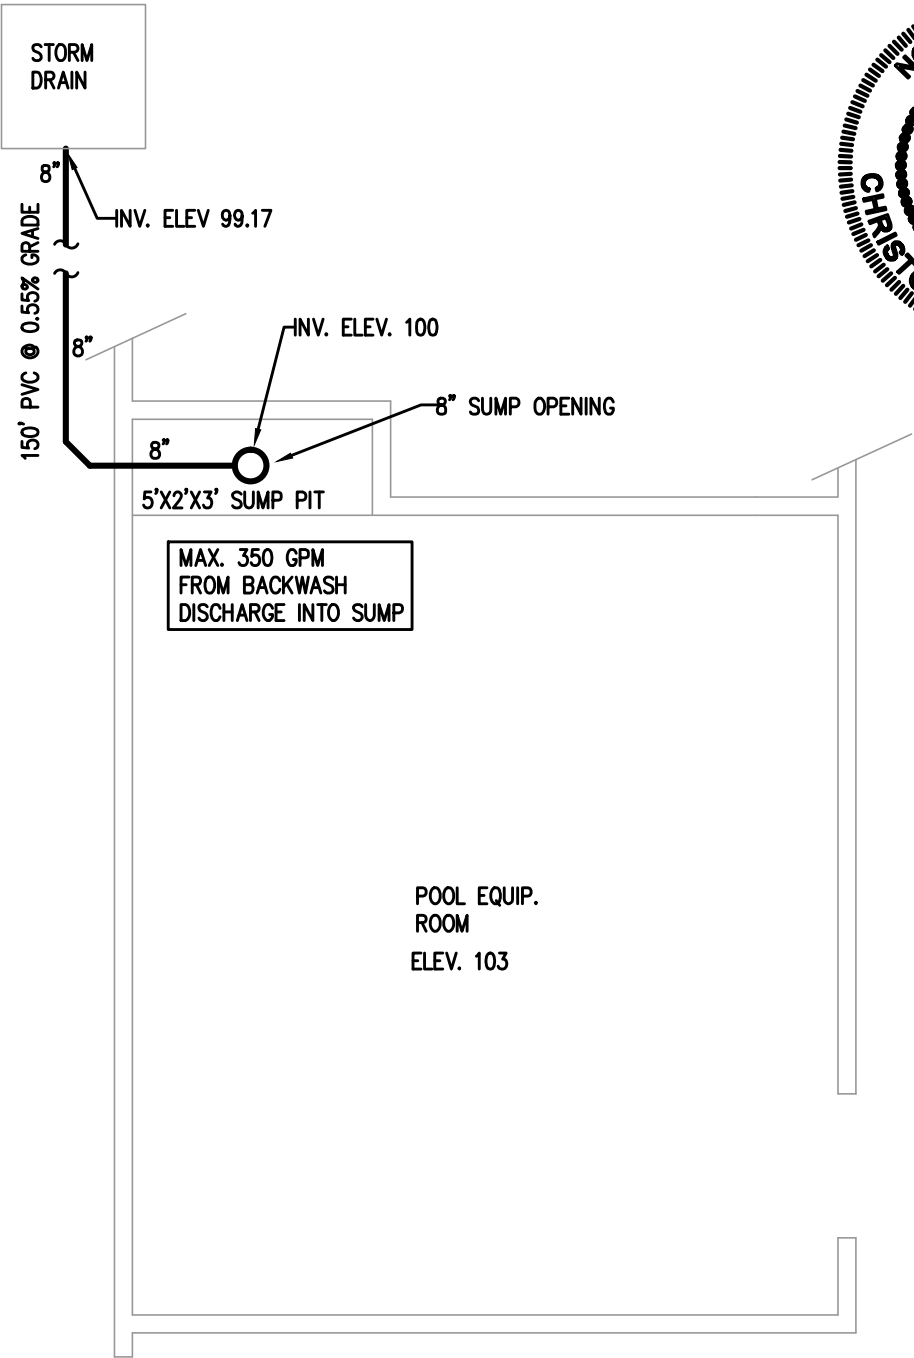

# SUMP DRAIN PLAN

1/4" - 1'

**Coastal Plains Engineering, P.A.**

205 Locklear Rd  
P.O. Box 1117  
Farmville, NC 28522  
Voice: 919-521-7219  
Fax: 919-775-5075

CO# 2059

**YMCA OF HARNETT CO.**

107 CARLETTA CAGLE DR.  
CAMERON, NC

PROJECT NO:	2019-114
DRAWN BY:	CSL
DATE:	07-16-19
REVISION:	

SHEET NO:	P1
-----------	----