


ELECTRICAL LEGEND	
SYMBOL	DESCRIPTION
---	CONDUIT
---	CONDUIT UNDERFLOOR OR UNDERGROUND
→	ARROW INDICATES HOMERUN, TICKMARKS: NEUTRAL, PHASE, GND.
⬤	POWER PANEL
⬤	DATA/COMM OUTLET
⊙	JUNCTION BOX
⊠	DISCONNECT SWITCH; FUSED; NONFUSED
FPN	FUSE PER NAMEPLATE
S _m	MOTOR TOGGLE SWITCH
⊙	MOTOR
---	EXISTING OR BY OTHERS
⊙	DUPLEX RECEPT, ABOVE COUNTER
⊙ WP, ⊙ GFI	WEATHERPROOF, GROUND FAULT
⊙ E, ⊙ RL	EXISTING RECEPT, RELOCATED RECEPT
⊙	QUAD-PLEX RECEPTACLE
⊙	FLUSH FLOOR OUTLET W/DUPLEX RECEPT AND HEAVY DUTY BRASS COVER
⊙	DUPLEX RECEPT VIDEO OUTLET HEIGHT
⊙	VIDEO OUTLET

- REFERENCE NOTES:
- ① HOMERUN #10 AWG
 - ② HOMERUN #8 AWG

1 PARTIAL PLAN - POWER
E3 SCALE: 1/8" = 1'-0"

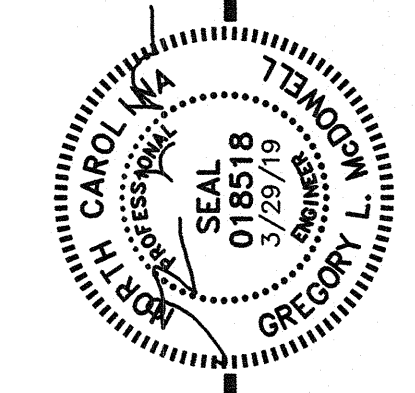

DATE: 29 MARCH, 2019
REVISION: