


DATE:
29 MARCH, 2019

REVISION:

P2

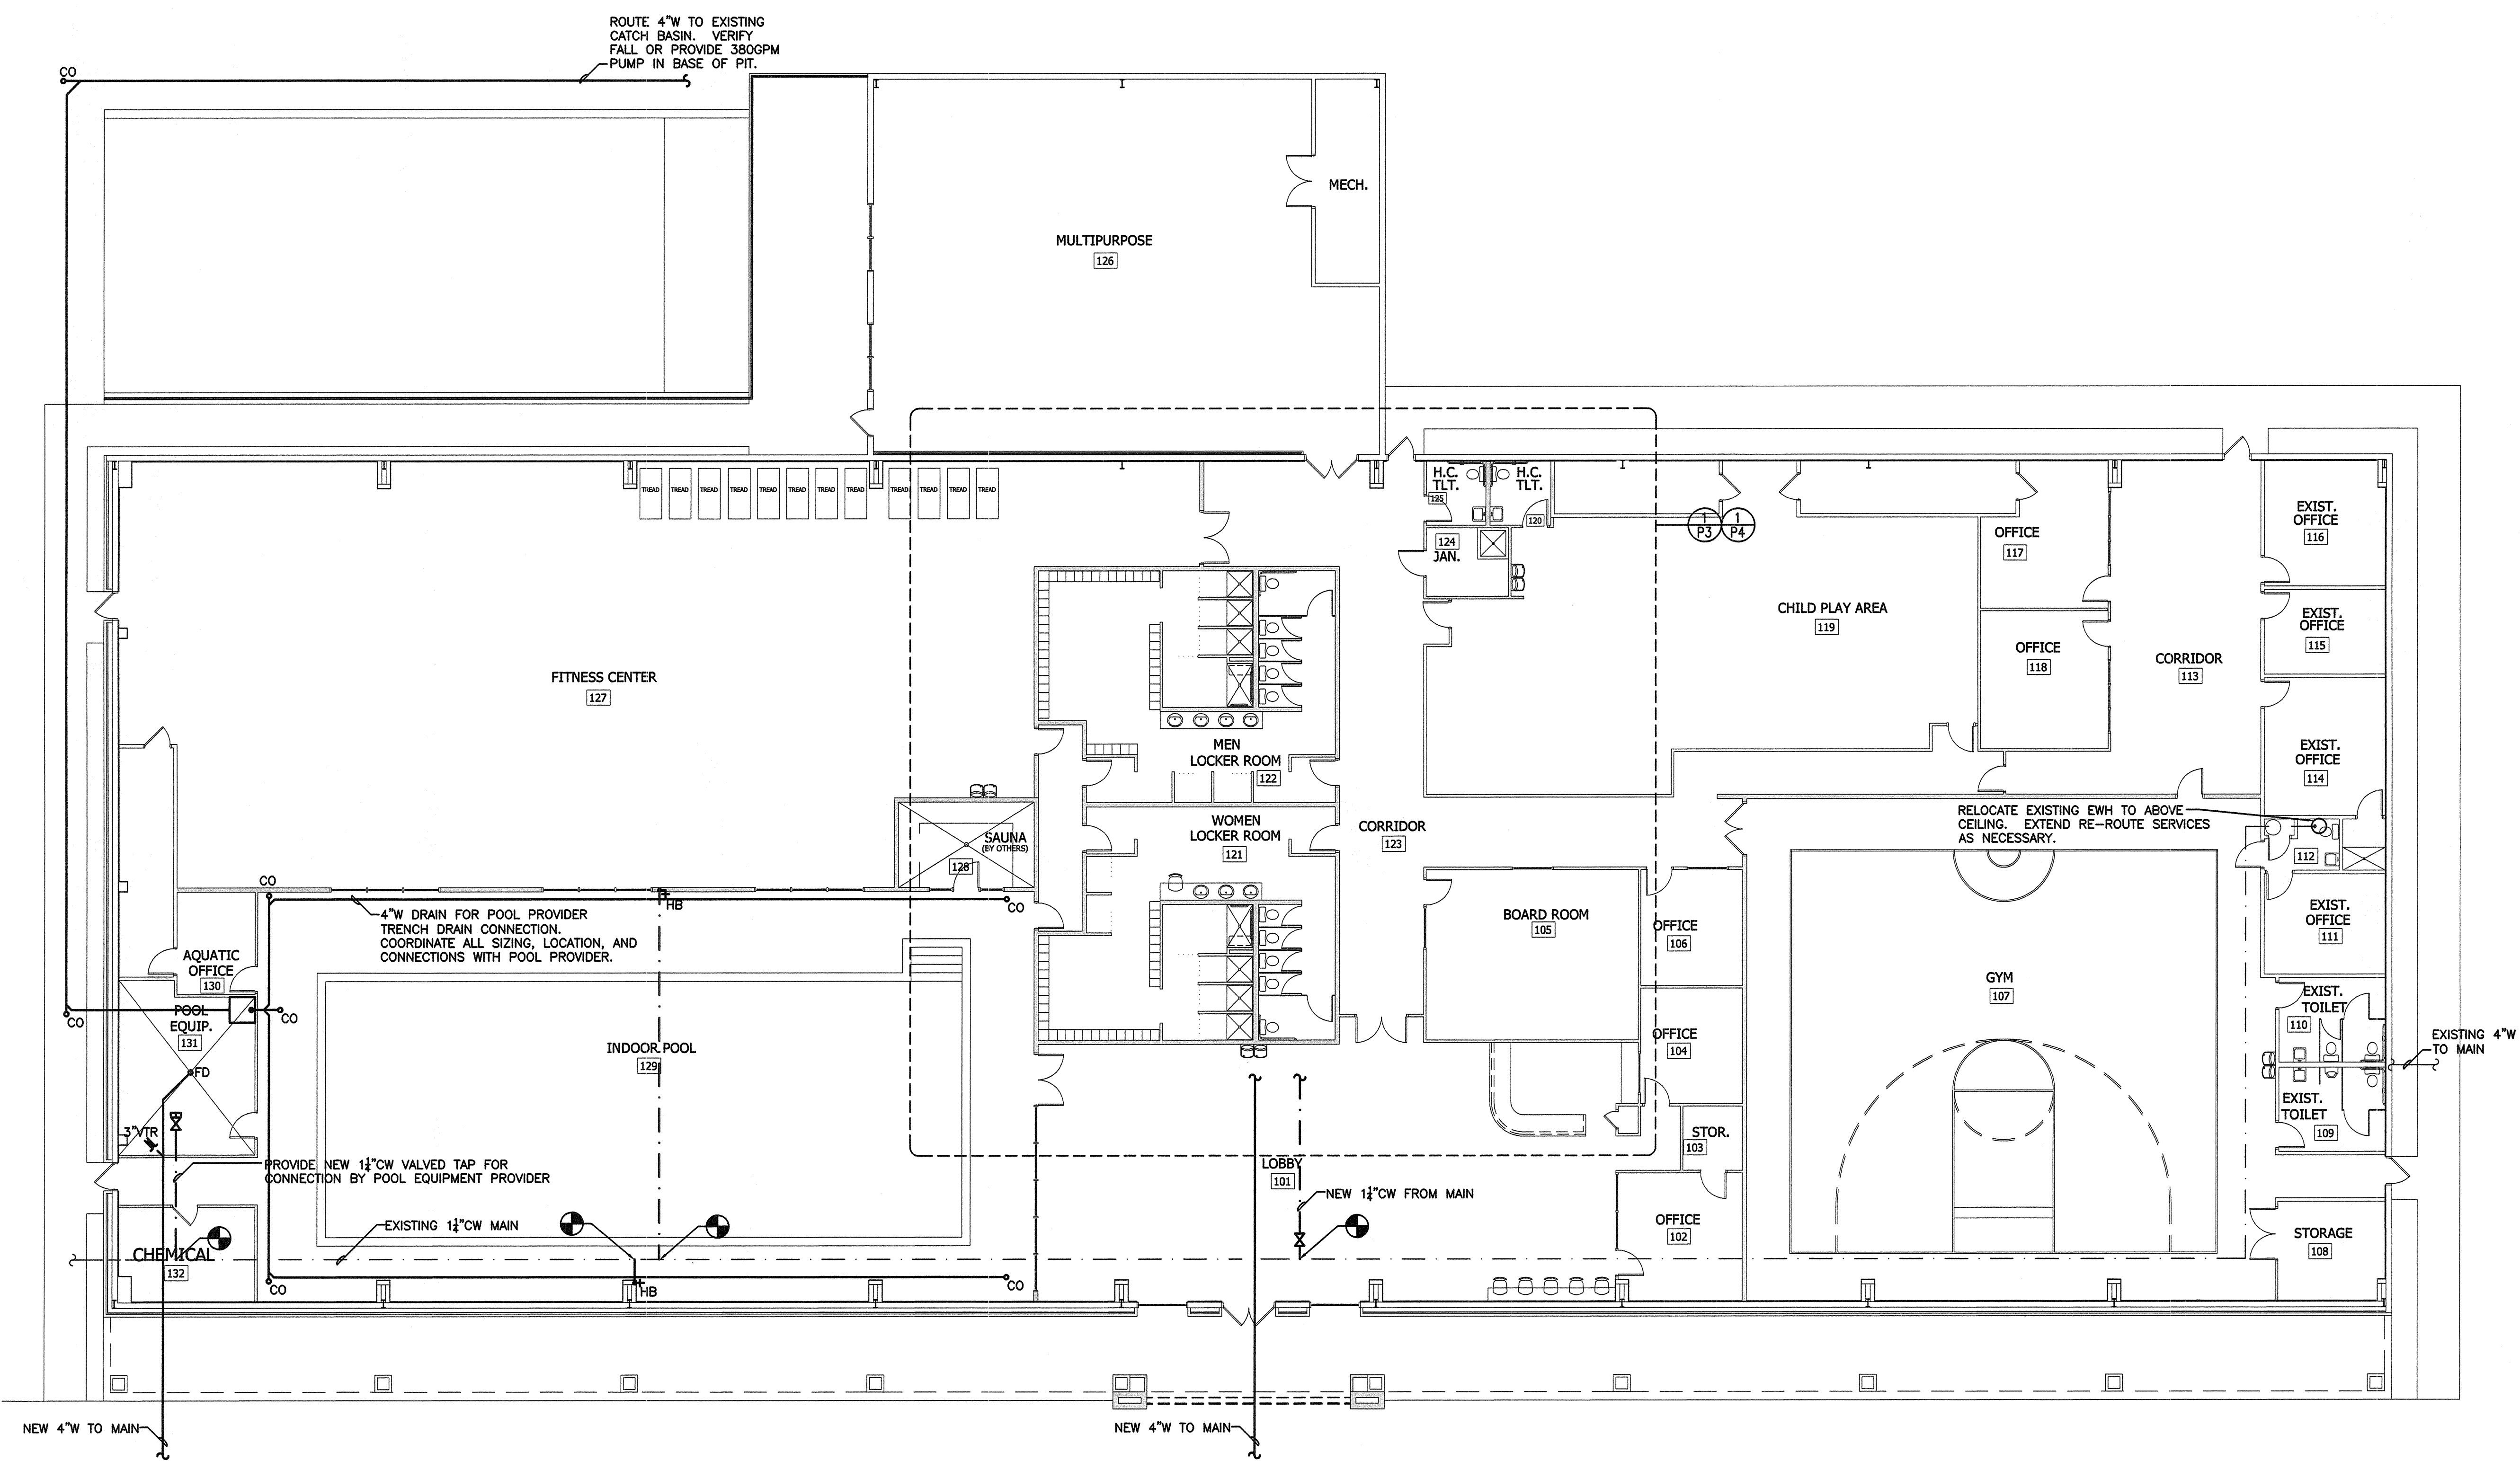

1 OVERALL PLAN - PLUMBING
P2 SCALE: 3/32" = 1'-0"

PROJECT NO. 10800
McDowell Consulting Engineers
P.O. BOX 367 HAMPSTEAD, NC 28443
TEL: 910. 270-3747 FAX: 910. 270-3779
NC LICENSE NO. C-2546