

SITE/SC^{II} EVALUATION FOR ON-SITE WASTEWATER

APPLICANT NAME _____

DATE _____

FACTORS		PROFILES												
		1	2	3	4	5	6	7	8	9	10			
LANDSCAPE POSITION	.1940													
SLOPE (%)	.1940													
HORIZON 1 DEPTH		0-36	0-16	0-12	0-34	0-36	0-36	0-36	0-36					
Texture Group	.1941(A)(1)	S40	LSR	S/S	LSR	LSR	LSR	LSR	LSR					
Consistence	.1941													
Structure	.1941(A)(2)													
Mineralogy	.1941(A)(3)													
HORIZON 2 DEPTH			16-32	12-30										
Texture Group	.1941(A)(1)		OS	OS										
Consistence	.1941		SAND	SAND										
Structure	.1941(A)(2)		SCL	CLL										
Mineralogy	.1941(A)(3)													
HORIZON 3 DEPTH														
Texture Group	.1941(A)(1)													
Consistence	.1941													
Structure	.1941(A)(2)													
Mineralogy	.1941(A)(3)													
HORIZON 4 DEPTH														
Texture Group	.1941(A)(1)													
Consistence	.1941													
Structure	.1941(A)(2)													
Mineralogy	.1941(A)(3)													
SOIL WETNESS	.1942	30"	X	X	34"	34"	36"	36"						
RESTRICTIVE HORIZON	.1944													
SAPROLITE	.1943/.1956													
CLASSIFICATION	.1948	B	X	X	P	P	S	S						
LONG TERM ACCEPTANCE RATE	.1955	.10	X	X	.0	.0	.8	.8						


2 x 75' lens
at 18" deep
1 out out

42" brook set back

SITE PLAN APPROVAL

DISTRICT RA20R USE SFD
#BEDROOMS 3

Date 8-29-00
Zoning Administrator [Signature]

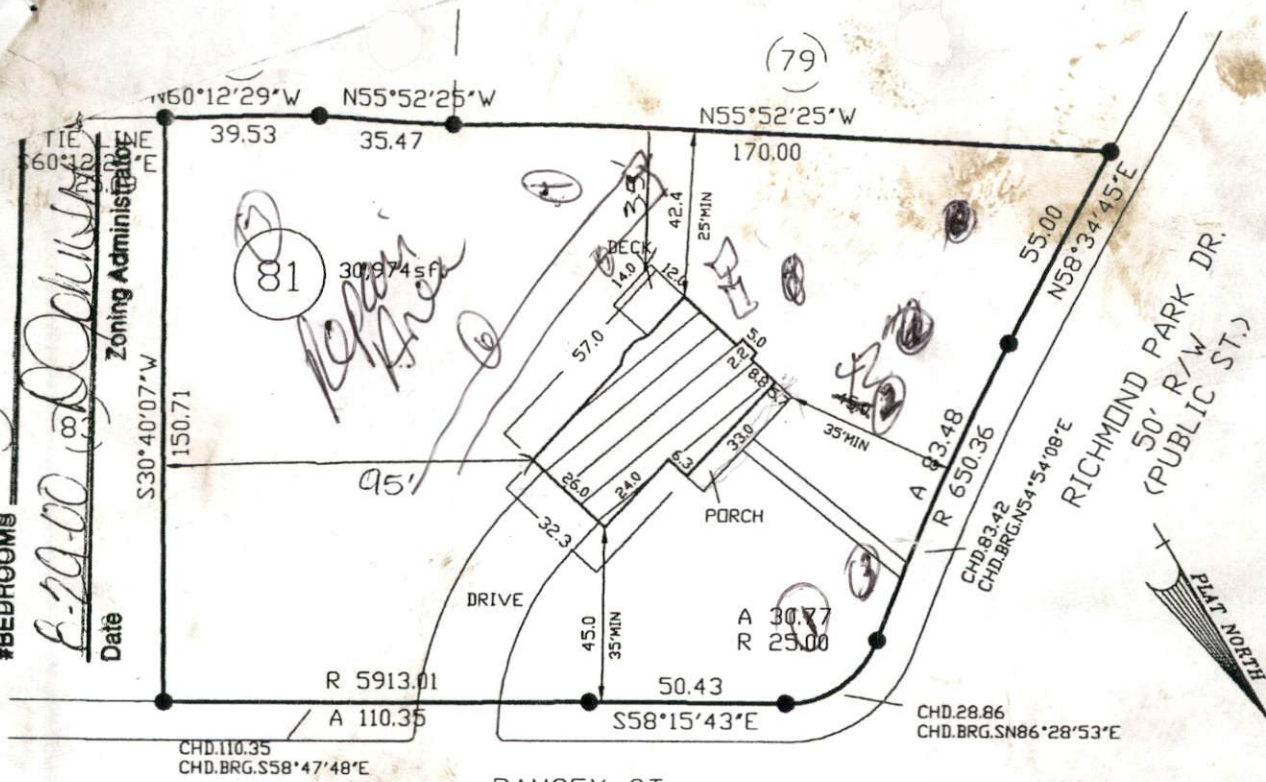


RAMSEY CT.
50' R/W
(PUBLIC ST.)

LEGEND

- - EXISTING IRON PIPE
- - SET IRON PIPE
- - SURVEYED LINE
- - - - LINE NOT SURVEYED
- — — — EASEMENT

LOCATION MAP

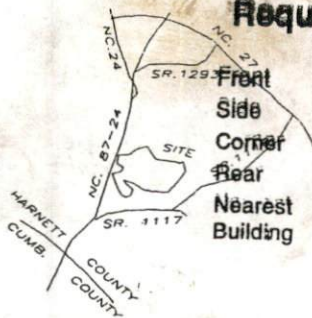

Required Property Line Setbacks

Minimum	Actual
35'	45'
10'	95'
20'	—
25'	35'
10'	—

Notes:

This plat is for location purposes only. Builder should verify foundation information with plans before construction begins.

There is no USCE or NCGS monument within 2000' of this site.

The subject property is not within a special flood hazard area as determined by the Department of Housing and Urban Development.

The easement information shown hereon was obtained from the recorded plat. No updated titled search was performed by the surveyor.

All distances are measured in feet.



PRELIMINARY PLAT-NOT FOR CONVEYANCES OR SALES

— PLOT PLAN FOR —
RST BUILDERS
— SUBDIVISION —

RICHMOND PARK at NORTHRIDGE PLANTATION (PHASE 1)

ANDERSON CREEK TWP. AUGUST 16, 2000
HARNETT COUNTY SCALE 1" = 50'
NORTH CAROLINA FIELD BOOK

REFERENCE
MAP BOOK F PAGE 410 D & 410 D(A)
HARNETT COUNTY NORTH CAROLINA REGISTRY

ENGINEERS PLANNERS SURVEYORS
M&R
MCGOWAN, KIZER & REITZEL, INC.

115 BROADFOOT AVE.
P.O. BOX 53774
FAYETTEVILLE, N.C., 28305
PHONE 910-484-5191
FAX 910-484-0382

[Signature]
PROF. SURVEYOR NO. 16-2243

