




Harnett
COUNTY
NORTH CAROLINA
HWY 42

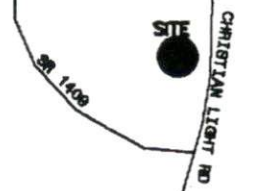

VICINITY MAP (NTS)

LEGEND

- NTS NOT TO SCALE
- EIP EXISTING IRON PIPE
- PP POWER POLE
- W/M WATER METER
- TB TELEPHONE BOX
- IPS IRON PIPE SET
- CP&L TRANSFORMER
- CATV CABLE TV BOX
- L POLE LIGHT POLE
- OHPL OVERHEAD POWER LINE
- F.E.S. FLARED END SECTION (PIPE)
- RCP REINFORCED CONC. PIPE
- B.O.C. BACK OF CURB
- F.H. FIRE HYDRANT
- C/O SEWER CLEAN OUT
- EIS EXISTING IRON STAKE
- M.H. MANHOLE
- ECM EXISTING CONCRETE MONUMENT
- P.K. PARKER KALON NAIL
- PSP PROPOSED SCREEN PORCH

Department of Environmental Health

www.harnett.org

Harnett County Government Complex
307 Central Harnett Boulevard
Lillington, NC 27546

ph: 910-893-7547
fax: 910-893-9371

MAP NORTH (B.O.M. 1998, PG. 35)

** FENCE
on property
may be able to
set back + connect
to existing lines*


SITE PLAN APPROVAL

DISTRICT B-30 USE Residential

#BEDROOMS 4

#BEDROOMS 5 5/23/03
Zoning Administrator

43

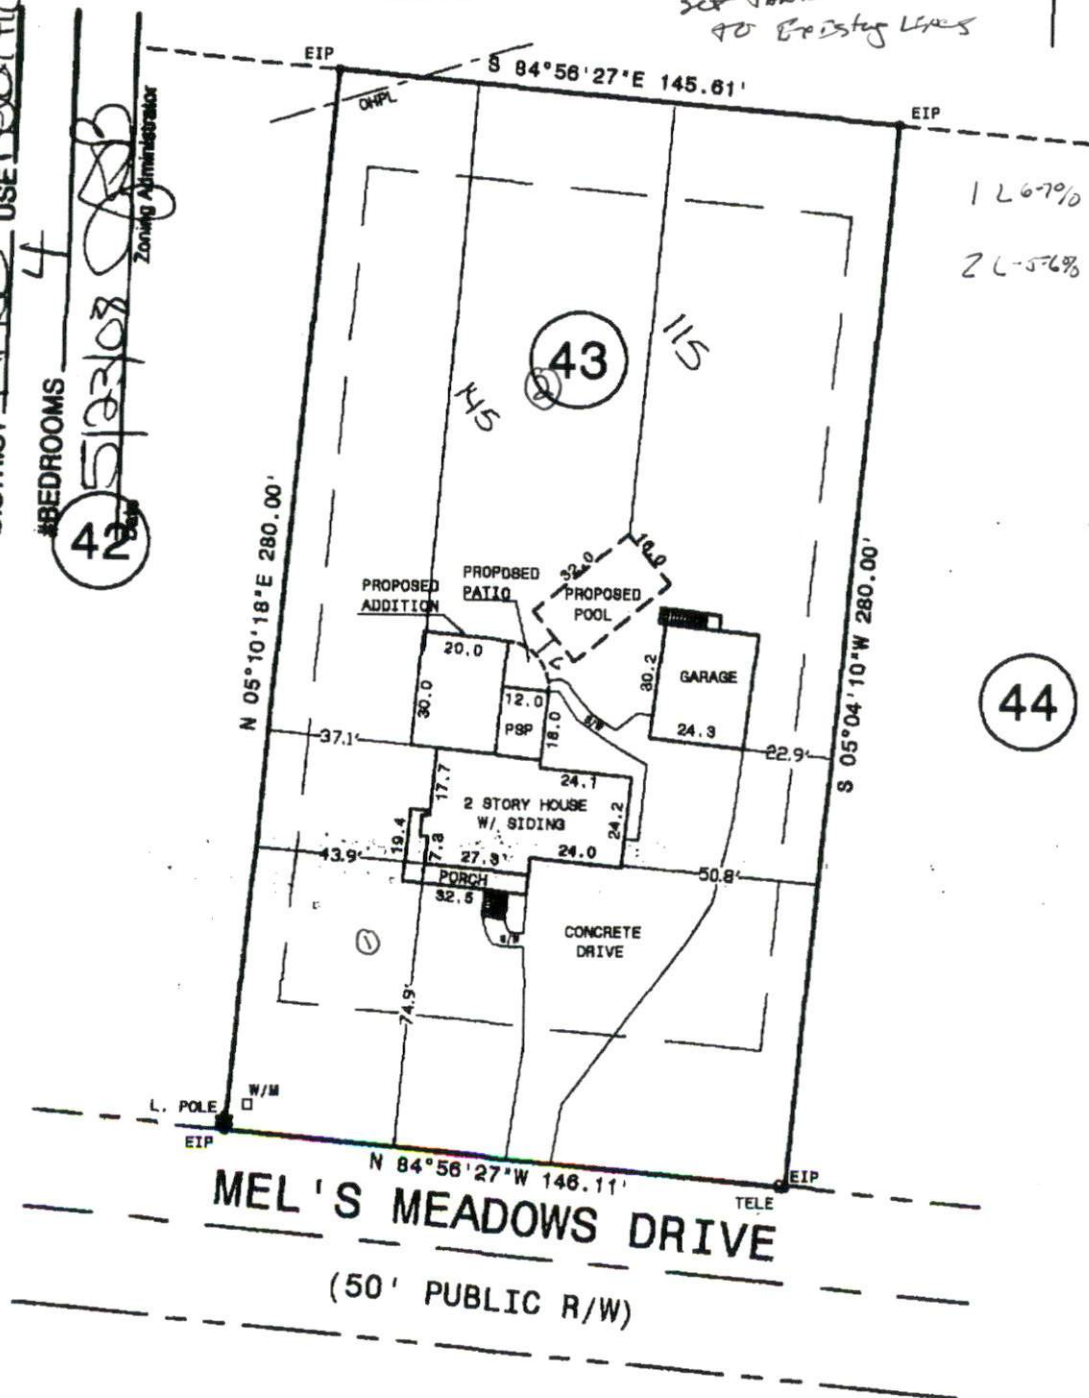

1 L 67% 0-48 SL
2 L 56% 0-22 SL
22-40 SC
34" Pn

44

NOTE: SHOWN IS LOT 43 OF
MEL'S MEADOWS S/D
REF: B.O.M. 1998 PG. 35

strong roots • new growth

AREA = 0.937 ACRES
154 MEL'S MEADOWS DRIVE

