



81

WJ Developers  
Book 1353, Page 420  
Map Number 2000-549

80

WJ Developers  
Book 1353, Page 420  
Map Number 2000-545

9196396981

03/01/2003 17:13

77

J Developers  
Book 1353, Page 420  
Map Number 2000-549A

76

WMJ Developers  
Deed Book 1353, Page 426  
County Map Number 2000-549A


75

WMJ Developers  
Deed Book 1353, Page 420

WMJ Developers  
Deed Book 1353, Page 420  
County Map Number 2000-76

Actual Layout  
MAY VARY  
PER TO TOP. CORNER

W. Cary Stewart  
Deed Book 1074, Page 429  
Plat Cabinet T, Slide 814D

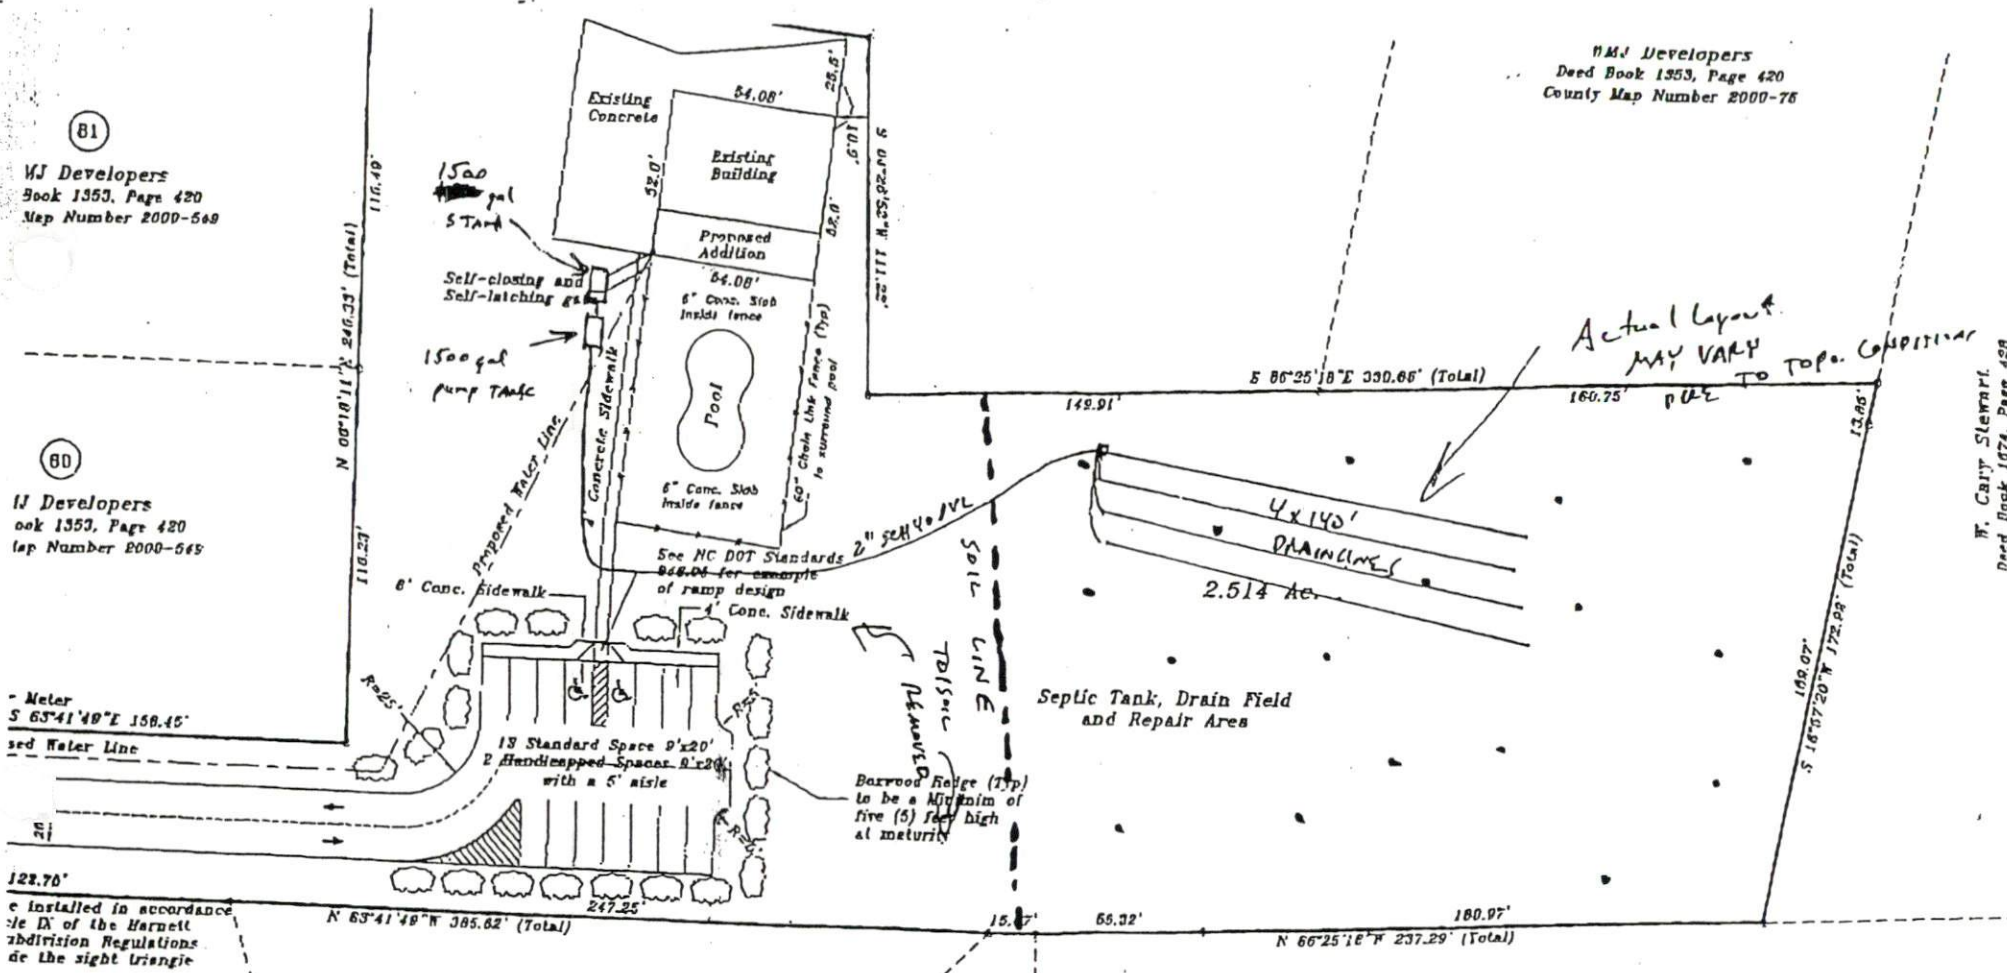

□ = Provisionally Suitable  
1" = 40'

Charles R. Blanchard  
Deed Book 746, Page 684  
Deed Book 1242, Page 194