

Improvement Permit

A building permit cannot be issued with only an Improvement Permit

ISSUED TO: JOHN J. McNEILL PROPERTY LOCATION: Hwy 27
 SUBDIVISION PINEVIEW LOT # _____
 NEW REPAIR EXPANSION
 Type of Structure: CHURCH
 Proposed Wastewater System Type: PUMP TO CONVENTIONAL
 Projected Daily Flow: 250 GPD
 Number of bedrooms: _____ Number of Occupants: 50 max
 Basement Yes No
 Pump Required: Yes No May be required based on final location and elevations of facilities
 Type of Water Supply: Community Public Well Distance from well 100 feet
 Permit valid for: Five years No expiration
 Permit conditions: _____

Authorized State Agent: [Signature] RS Date: 5/2/08 SEE ATTACHED SITE SKETCH
 The issuance of this permit by the Health Department in no way guarantees the issuance of other permits. The permit holder is responsible for checking with appropriate governing bodies in meeting their requirements. This site is subject to revocation if the site plan, plat, or the intended use changes. The Improvement Permit shall not be affected by a change in ownership of the site. This permit is subject to compliance with the provisions of the Laws and Rules for Sewage Treatment and Disposal and to conditions of this permit.

Construction Authorization

(Required for Building Permit)

The construction and installation requirements of Rules .1950, .1952, .1954, .1955, .1956, .1957, .1958, and .1959 are incorporated by references into this permit and shall be met. Systems shall be installed in accordance with the attached system layout.

ISSUED TO: JOHN J. McNEILL PROPERTY LOCATION: Hwy 27
 SUBDIVISION PINEVIEW LOT # _____
 Facility Type: CHURCH New Expansion Repair
 Basement? Yes No Basement Fixtures? Yes No
 Type of Wastewater System** PUMP TO CONVENTIONAL (Initial) Wastewater Flow: 250 GPD
 (See note below, if applicable
PUMP TO CONVENTIONAL (Repair)
 Installation Requirements/Conditions
 Septic Tank Size 1000 gallons Exact length of each trench 60 feet Trench Spacing: 9 Feet on Center
 Pump Tank Size 1000 gallons Trenches shall be installed on contour at a Soil Cover: 12-24 inches
 Maximum Trench Depth of: 24-36 inches (Maximum soil cover shall not exceed 36" above the trench bottom)
 (Trench bottoms shall be level to +/-1/4" in all directions)
 Pump Requirements: _____ ft. TDH vs. _____ GPM Aggregate Depth: 6 inches below pipe
2 inches above pipe
 Conditions: _____ 12 inches total

**If applicable: I understand the system type specified is different from the type specified on the application. I accept the specifications of this permit.
 Owner/Legal Representative Signature: _____ Date: _____

This Construction Authorization is subject to revocation if the site plan, plat, or the intended use changes. The Construction Authorization shall not be transferred when there is a change in ownership of the site. This Construction Authorization is subject to compliance with the provisions of the Laws and Rules for Sewage Treatment and Disposal and to the conditions of this permit. SEE ATTACHED SITE SKETCH

Authorized State Agent: [Signature] RS Date: 5/2/08
 Construction Authorization Expiration Date: 5/2/13


HTE# 08-5-19609

Permit # 24729

Harnett County Department of Public Health Site Sketch

ISSUED TO: JOHN J. McNEILL PROPERTY LOCATOR: Hwy 27
SUBDIVISION PINEVIEW LOT # _____

Authorized State Agent: ~~_____~~ AS (OLIVER TOLKSDORF) Date: 5/2/81

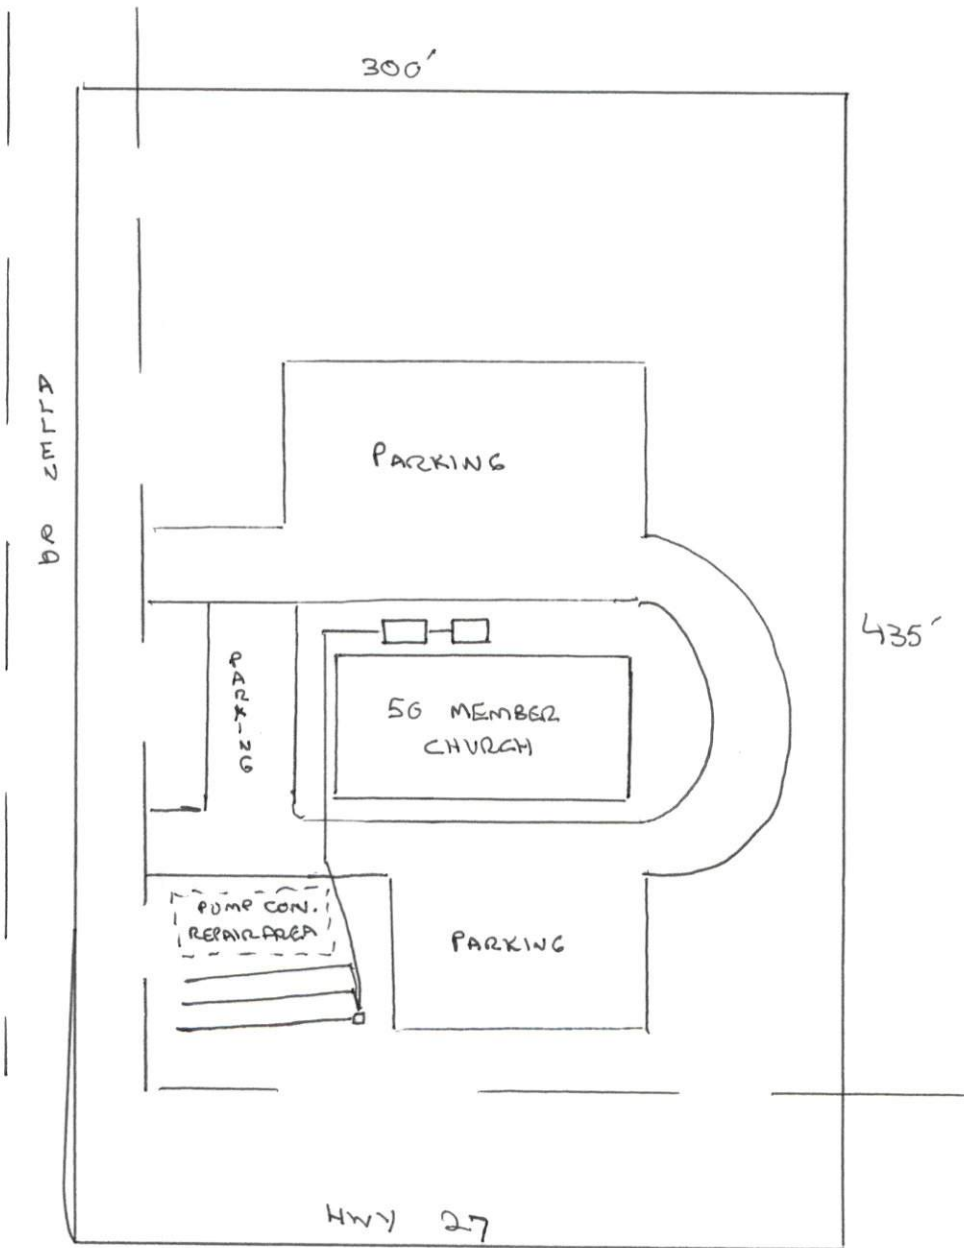

* TANK LOCATION MAY
BE CHANGED