






*[Handwritten signature]*  
Zoning Administrator

**SITE PLAN APPROVAL**  
C.C. BRIDGERS PROP  
DISTRICT **A-30** USE **SFD**  
#BEDROOMS **2**  
2-29-16

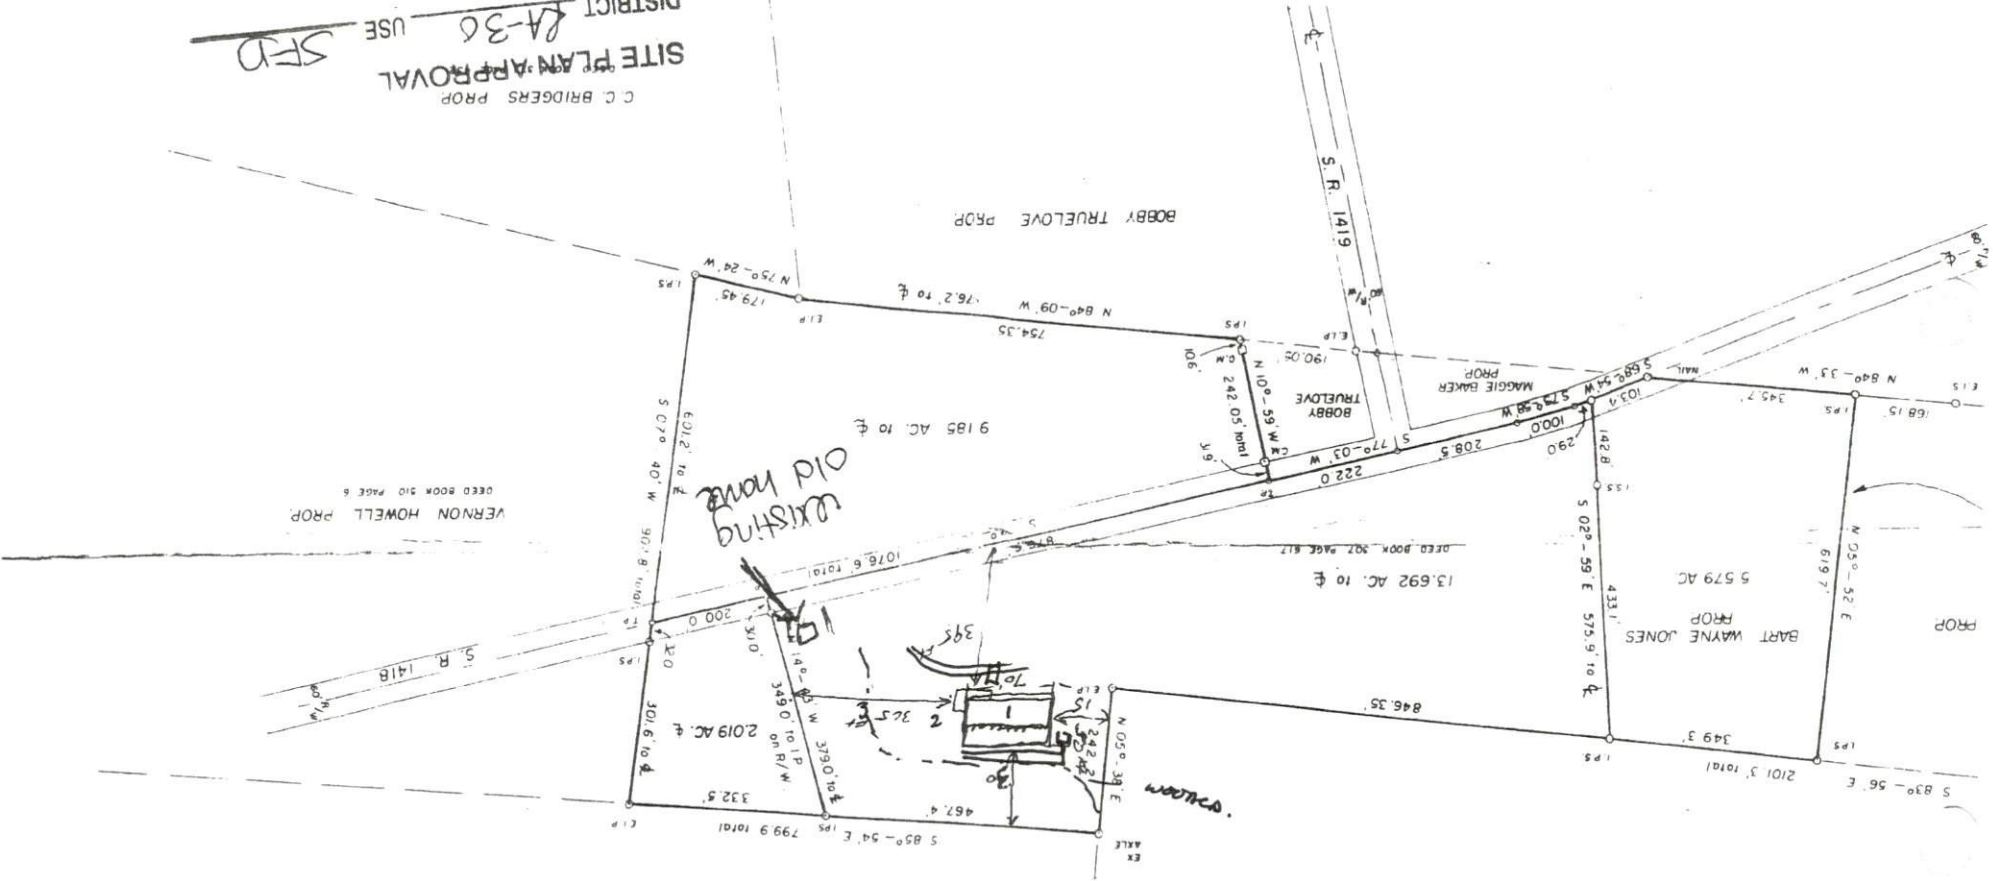

VERNON HOWELL PROP  
DEED BOOK 510 PAGE 6

Existing  
old home

MRS MARTHA VIRGINIA COZART McLEOD  
PROP  
DEED BOOK 337 PAGE 115

MASON PROP

BOBBY TRUELOVE PROP

BART WAYNE JONES  
PROP  
5.579 AC