


CONCRETE DETAIL FOR METAL BUILDINGS

PAD SIZE 2.6 **WIDE X** 30 **LONG**

CHECK ALL COUNTY CODES BEFORE STARTING

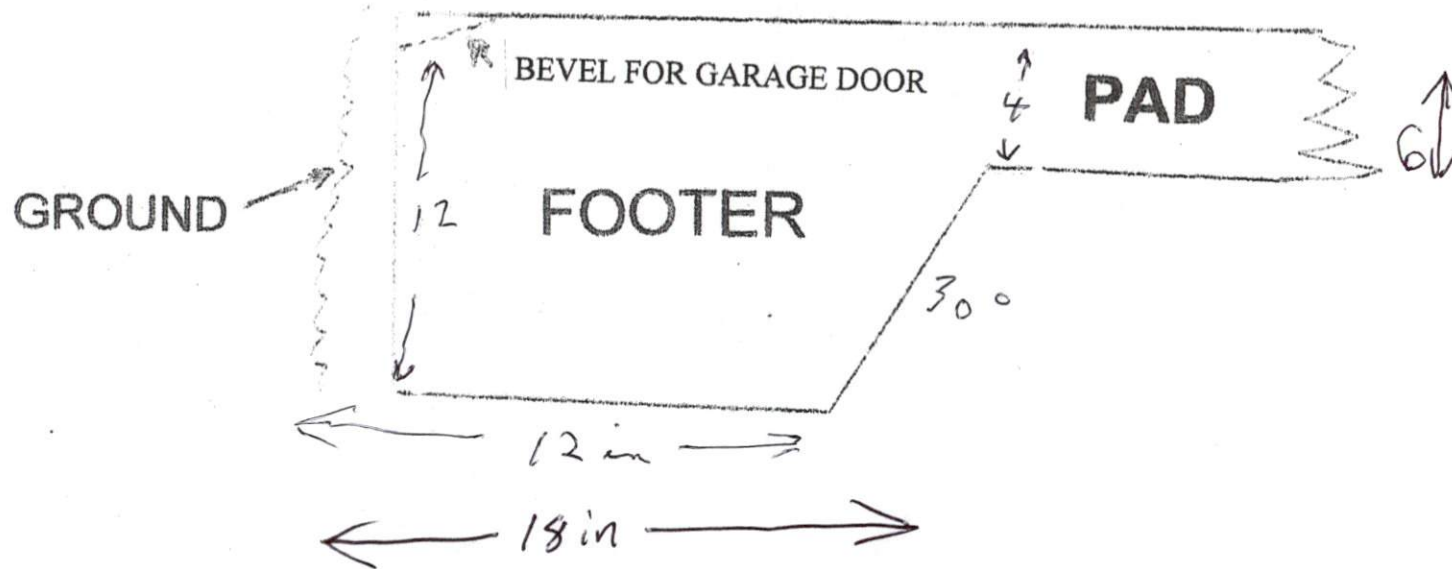

1/2 in rebar 10ga welded wire
safety strapping hooked "18 in" in on rebar

Do not have pictures of plastic, rebar & wire





















