

Applicant:

Date Evaluated:

Property Size:

Design Flow (.1949): 500 gal/day
to 600 gal/day.

Property Recorded:

☒ Public ☐ Individual ☐ Well ☐ Spring ☐ Other
☒ Auger Boring ☐ Pit ☐ Cut
☒ Sewage ☐ Industrial Process ☐ Mixed

~~Public~~ Public

☐ Individual

[] Well

☐ Spring☐ Other

☒ Auger Boring

[] Pit

[] Cut

 Sewage

☐ Industrial Process

☐ Mixed

	Description	Initial System	Repair System
Available Space (.1945)		☒	☒
System Type(s)		60Aval	60Aval
Site LTAR		.6	.6

Site Classification (.1948):

Evaluated By:

Others Present:


COMMENTS: _____

<u>LANDSCAPE POSITIONS</u>	<u>GROUP</u>	<u>TEXTURES</u>	<u>.1955 LTAR</u>	<u>CONSISTENCE MOIST</u>	<u>WET</u>
R-RIDGE	I	S-SAND	1.2 - 0.8	VFR-VERY FRIABLE FR-FRIABLE FI-FIRM VFI-VERY FIRM EFI-EXTREMELY FIRM	NS-NON-STICKY SS-SLIGHTLY STICKY S-STICKY VS-VERY STICKY NP-NON-PLASTIC SP-SLIGHTLY STICKY P-PLASTIC VP-VERY PLASTIC
S-SHOULDER SLOPE		LS-LOAMY SAND			
L-LINEAR SLOPE	II	SL-SANDY LOAM	0.8 - 0.6		
FS-FOOT SLOPE		L-LOAM			
N-NOSE SLOPE	III	SI-SILT-	0.6 - 0.3		
H-HEAD SLOPE		SIL-SILT LOAM			
CC-CONCLAVE SLOPE		CL-CLAY LOAM			
CV-CONVEX SLOPE		SCL-SANDY CLAY LOAM			
T-TERRACE		SICL-SILTY CLAY LOAM			
FP-FLOOD PLAN	IV	SIC-SILTY CLAY	0.4 - 0.1		
		C-CLAY			
		SC-SANDY CLAY			

STRUCTURE
 SG-SINGLE GRAIN
 M-MASSIVE
 CR-CRUMB
 GR-GRANULAR
 SBK-SUBANGULAR BLOCKY
 ABK-ANGULAR BLOCKY
 PL-PLATY
 PR-PRISMATIC

MINERALOGY
 SLIGHTLY EXPANSIVE
 EXPANSIVE


Show profile locations and other site features (dimensions, reference or benchmark, and North).

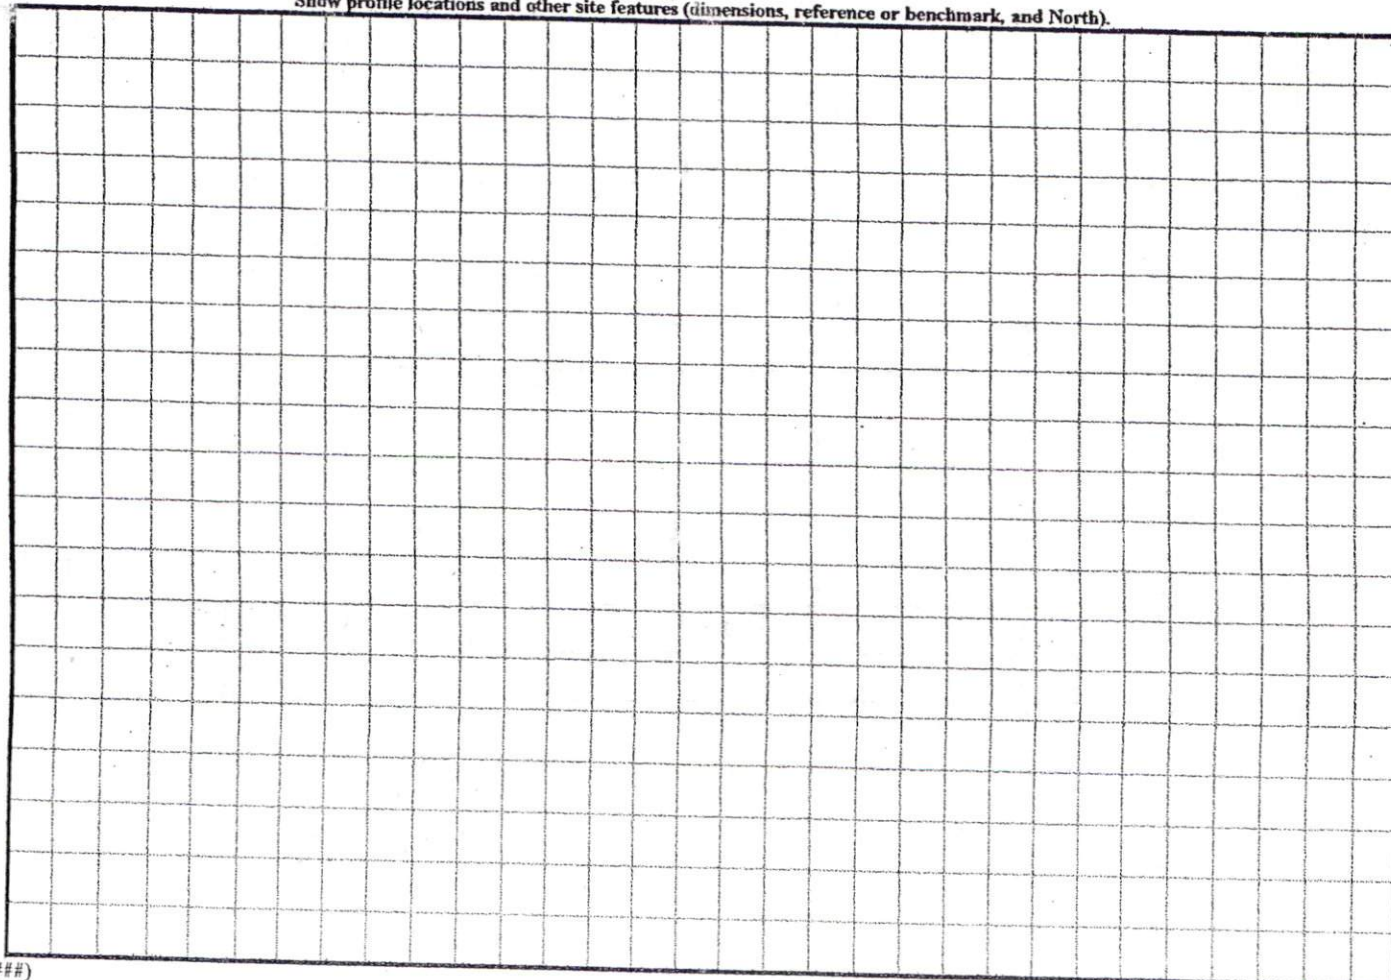

End at day → AS

500 gal = 280
 600 gal = 350
 700 gal = 400
 800 gal = 450
 900 gal = 500
 1000 gal = 560

2x1000
 1000 gal - 560

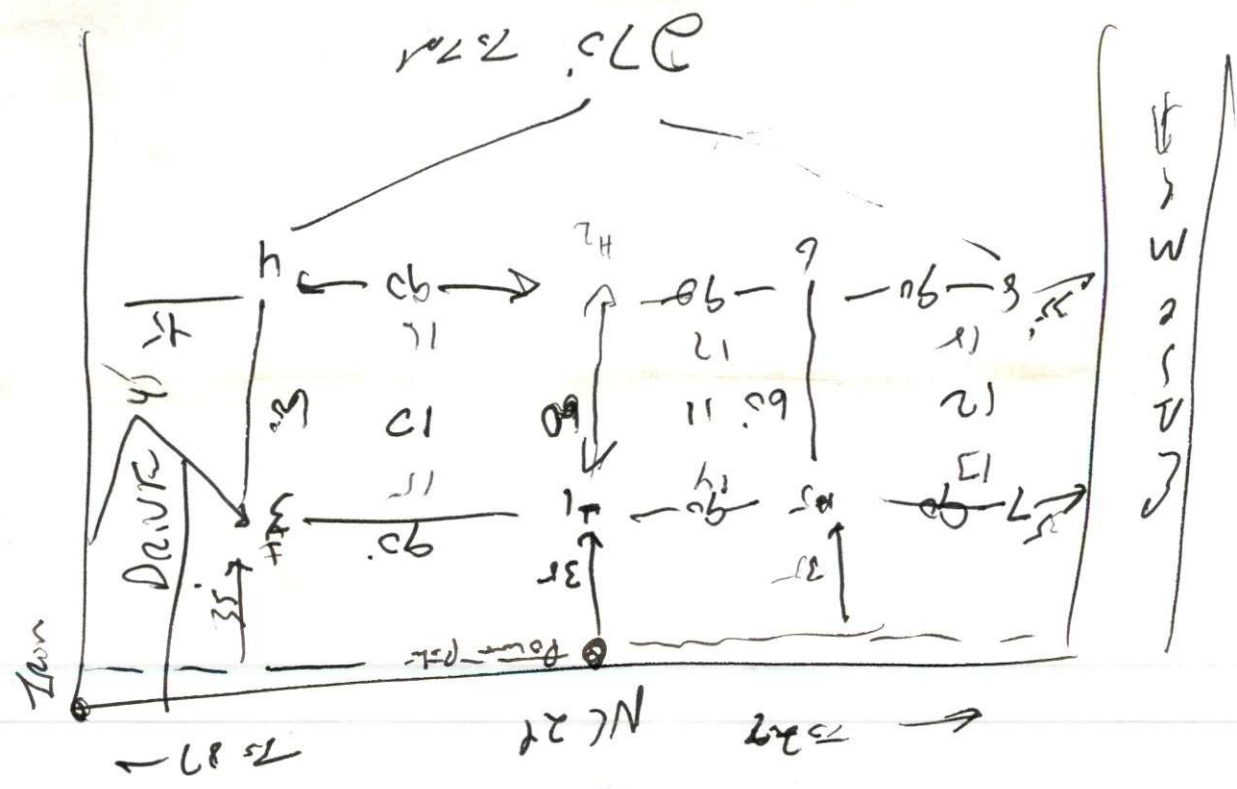

1600
 1 L.m
 at 18" to 30"
 6 Lines
 27.5.77


Cell-
919-356-6588

Fax #

APPROVED
11/27/2000
DATE

NOTE: NO MORE THAN 1 LOTS ARE
CREATED ON AN EASEMENT

58al/seat with
100 seats = 5800gal
Per day

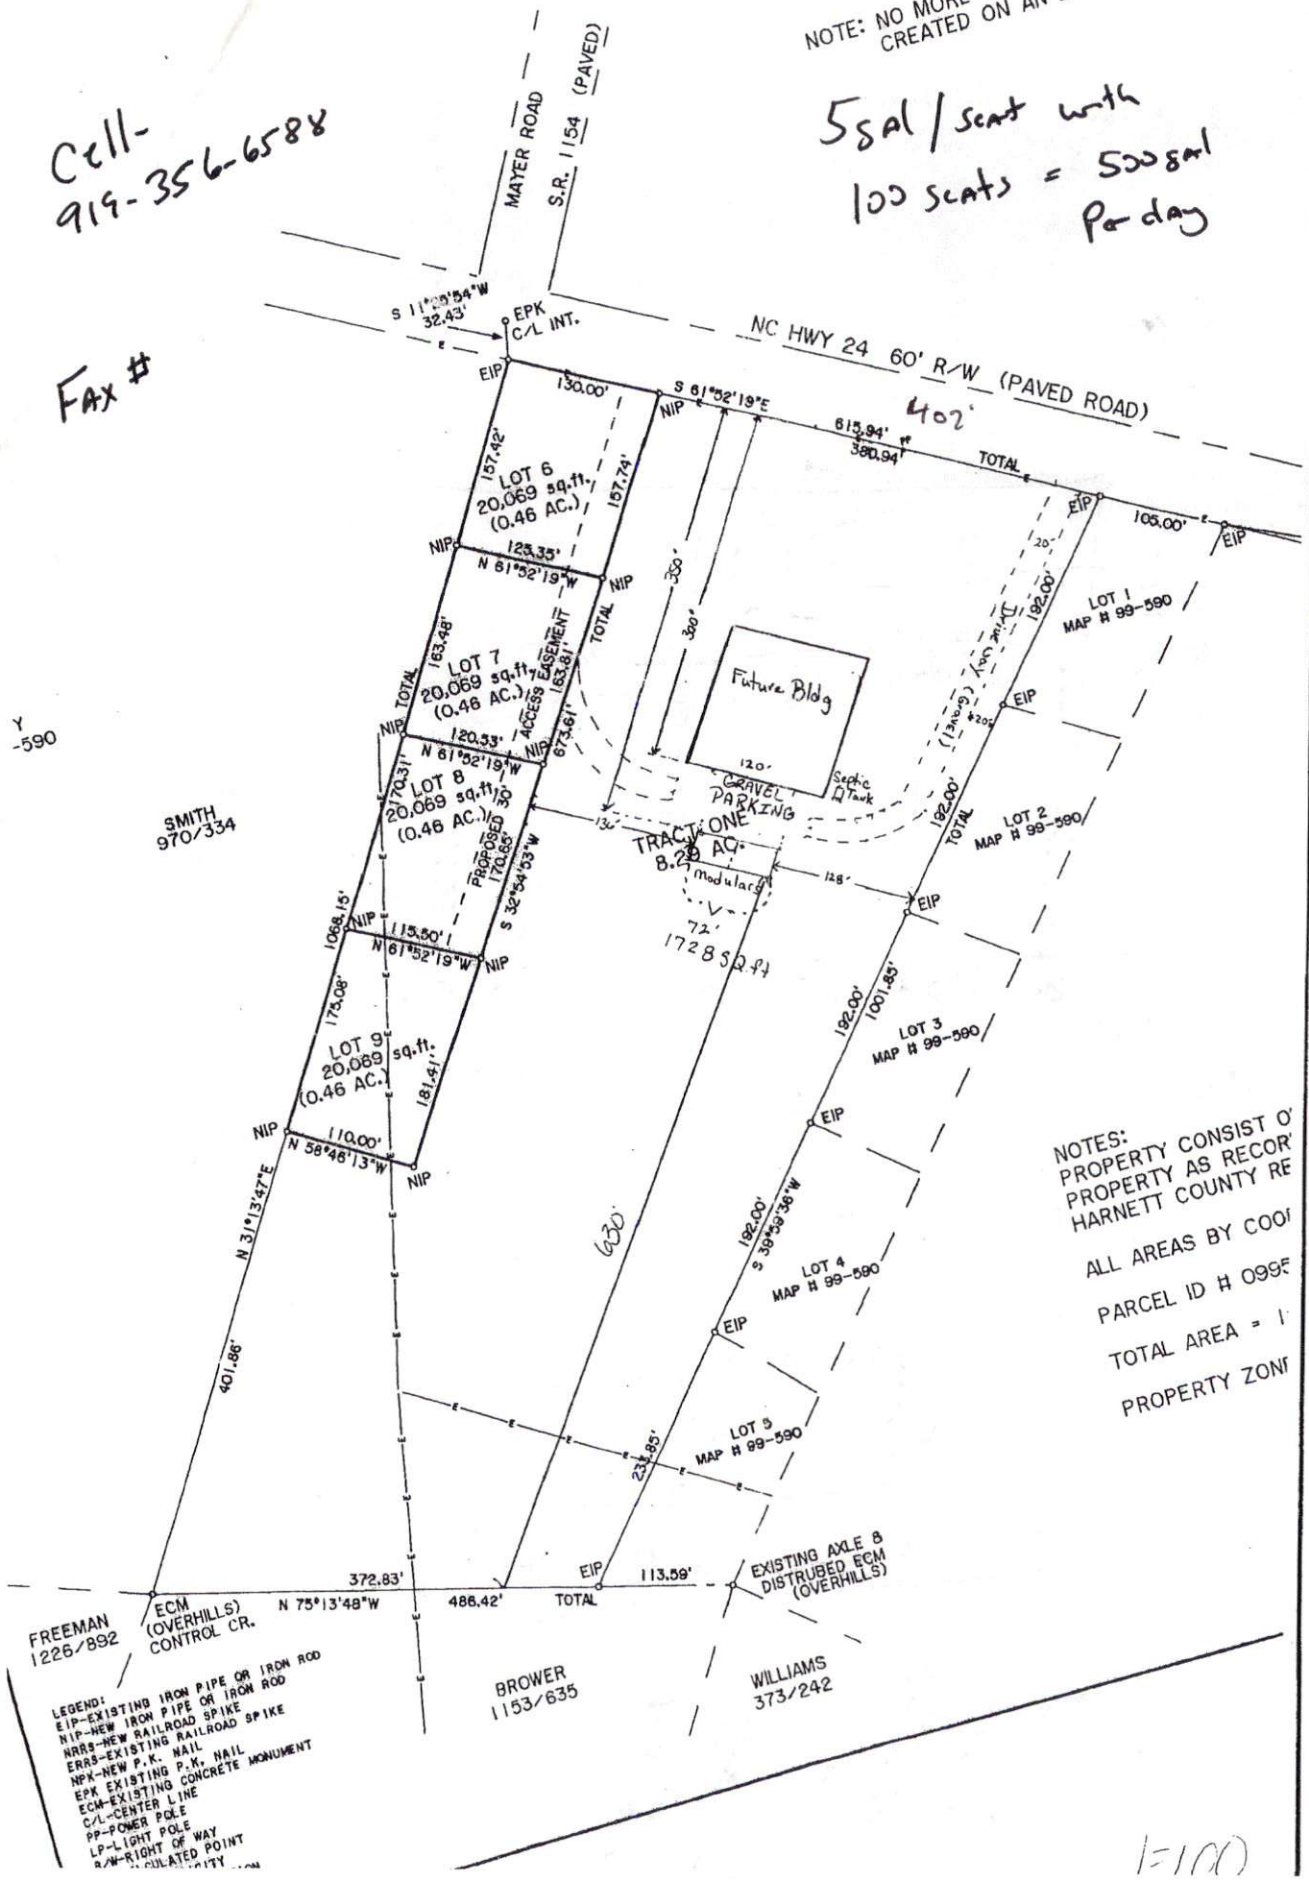

NOTES:
PROPERTY CONSIST OF
PROPERTY AS RECOR
HARNETT COUNTY RE
ALL AREAS BY COOI
PARCEL ID # 095F
TOTAL AREA = 1
PROPERTY ZONE

1-100

Design Flow
Water usage

Drain Line

Tank size
min

Cap.
NO
Fellow
ship
hall

Fellow
ship
hall

500 gal

280

1200

165 | 90

600 gal

350

1500

200 | 120

700 gal

400

2x1000

230 | 140

800 gal

450

2x1000

260 | 160

900 gal

500

2x1000

300 | 180

1000 gal

560

2x1200

330 | 200