



HP: 5127

# PLOT PLAN FOR: PINE GROVE DEVELOPMENT CORP.

**TOWNSHIP:** BARBECUE-HARNETT CO., N.C.

**SCALE:** 1" = 50'

**DATE:** NOVEMBER 8, 2000



### Required Property Line Setbacks

	Required	Actual
Front	<u>35'</u>	<u>45'</u>
Side	<u>10'</u>	<u>48'</u>
Corner	<u>—</u>	<u>—</u>
Rear	<u>25'</u>	<u>37'</u>
Nearest Building	<u>10'</u>	<u>—</u>

### PLAT PLAN APPROVAL


DISTRICT RAZOR USE DV MH

#BEDROOMS 3

Date 12-1-00 Johnson

Zoning Administrator

MB 2000/

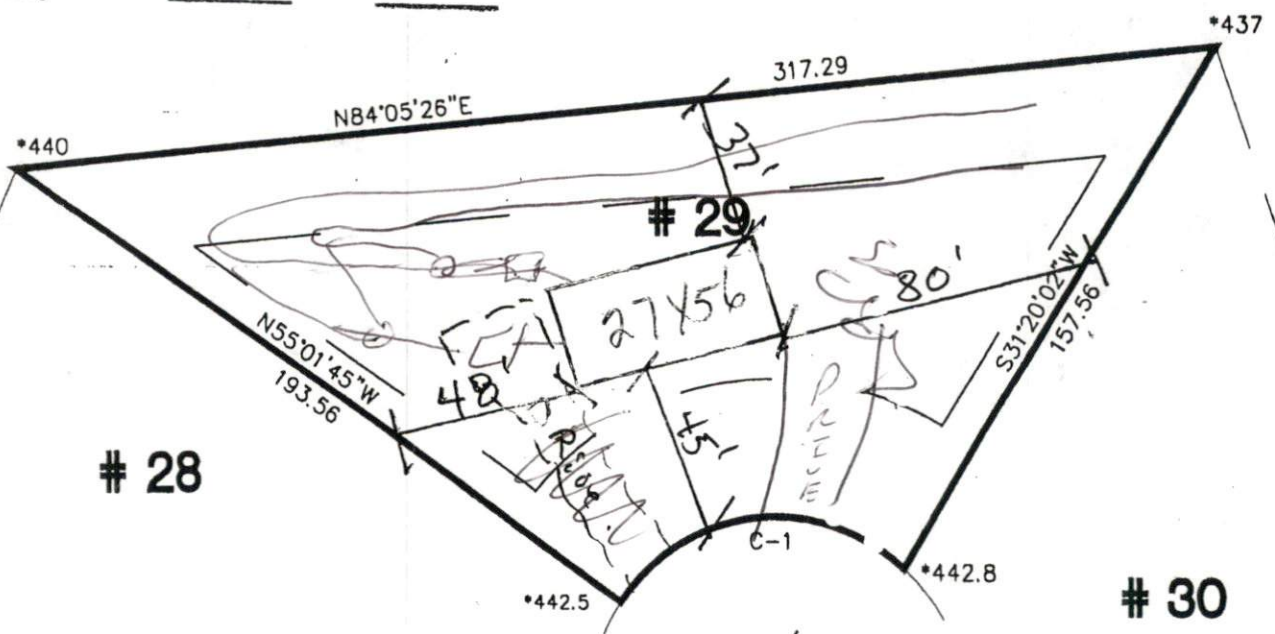

CURVE DATA

C	BEARING	CHD	RAD
C-1	S 83 08 30 W	75.59	50

*Handwritten notes:*  
2x12  
18.24

LOIS CAROL CT.

LEGEND: