

PLOT PLAN FOR:


PINE GROVE DEVELOPMENT CORP.

HP: 5126

TOWNSHIP: BARBECUE-HARNETT CO., N.C.


SCALE: 1" = 50'

DATE: OCTOBER 31, 2000

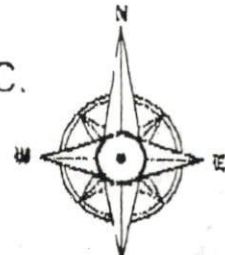

MR 2000

C	BEARING	CHD	RAD
C-1	S 10 38 32 W	50	39.71
C-2	S 10 05 28 E	25	19.41
C-3	S 71 05 00 W	25	30.89
C-4	N 78 51 04 W	280	78.75

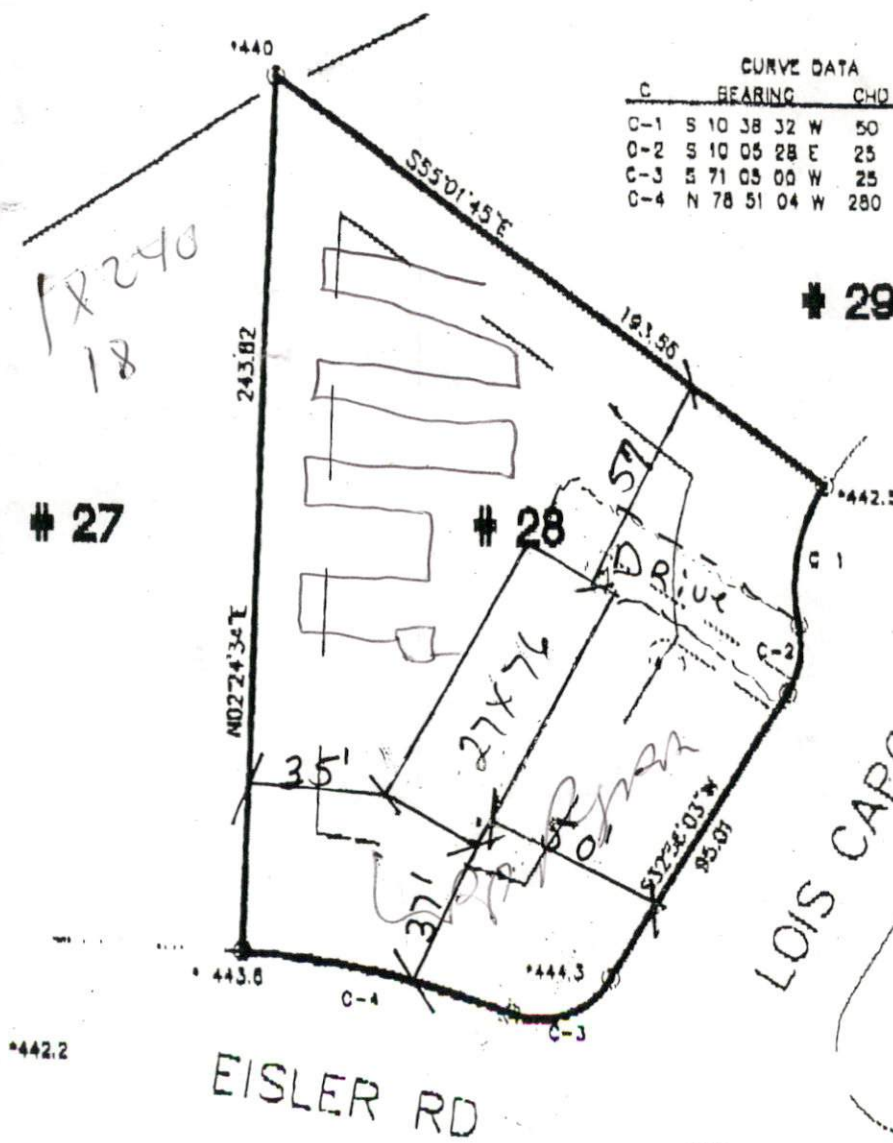

FR 240
18

Required Property Line Setbacks

Minimum	Actual
35'	50'
10'	35'
10'	10'

LOIS CAROL CT.

EISLER RD

SITE PLAN APPROVAL
DISTRICT R-200 USE DWELL
#BEDROOMS 3
12-1-00 [Signature]
Date Zoning Administrator

NOTE: BEING ALL OF LOT # 28, HEATHER BROOK ESTATES, PHASE 4, RECORDED IN MAP BK 2000 00

LEGEND:
FIP FOUND IRON PIPE
SIP SET IRON PIPE
R/W RIGHT OF WAY

I FURTHER CERTIFY THAT THIS PROPERTY (DOES NOT)