


APPLICANT NAME _____

DATE _____

FACTORS		PROFILES								
		1	2	3	4	5	6	7	8	9
LANDSCAPE POSITION	.1940									
SLOPE (%)	.1940									
HORIZON 1 DEPTH		G-8	G-6	G-8	G-10					
Texture Group	.1941(A)(1)	LS	LS	LS	LS					
Consistence	.1941	VF _r	VF _r	VF _r	VF _r					
Structure	.1941(A)(2)	G	G	G	G					
Mineralogy	.1941(A)(3)	NEH	NEH	NEH	NEH					
HORIZON 2 DEPTH		F-24	G-30	F-20	G-20					
Texture Group	.1941(A)(1)	SC	SC1	SC1	SC1					
Consistence	.1941	F _r	F _r	F _r	F _r					
Structure	.1941(A)(2)	S1K	S1L	S1F	S1K					
Mineralogy	.1941(A)(3)	SEH	SEH	SEH	SEH					
HORIZON 3 DEPTH										
Texture Group	.1941(A)(1)									
Consistence	.1941									
Structure	.1941(A)(2)									
Mineralogy	.1941(A)(3)									
HORIZON 4 DEPTH										
Texture Group	.1941(A)(1)									
Consistence	.1941									
Structure	.1941(A)(2)									
Mineralogy	.1941(A)(3)									
SOIL WETNESS	.1942	24"								
RESTRICTIVE HORIZON	.1944									
SAPROLITE	.1943/1956									
CLASSIFICATION	.1948	USPS	PS	PS	PS					
LONG TERM ACCEPTANCE RATE	.1955	.3	.4	.4	.4					

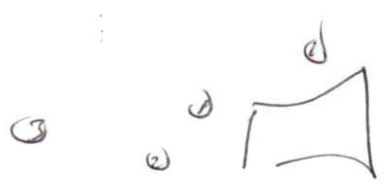

being building or other structure,
 a watercourse; or
 survey.
 category, such as the recombination
 ordered survey, or other exception to

the surveyor is such that the
 determination to the best of the
 as to provisions contained in (d)

Required Property Line Setbacks

	Minimum	Actual
Front	35'	125'
Side	10'	60'
Corner	—	—
Rear	25'	600'
Nearest Building	10'	600'

N/F
 LOT 2-C
 T.J. HILLIARD ESTATE
 PLAT CAB. F SLIDE 89-C

N/F
 LOT 3
 T.J. HILLIARD ESTATE
 PLAT CAB. F SLIDE 89-C

11-3089

N/F
 WEATHERS
 4-89-8606

LOT 3R
 22.554 acres gross
 + 7.000 acres gross
 29.554 acres gross
 - 0.608 acres in R/W
 28.946 acres net

REFERENCE LINE ONLY
 RUN OF REDDING BRANCH
 IS PROPERTY LINE


AREA
 7.000 acres gross
 - 0.179 acres in R/W
 6.821 acres net


LOT 4R
 31.780 acres gross
 - 7.000 acres gross
 24.780 acres gross
 - 0.689 acres in R/W
 24.091 acres net

Existing shower
 Existing SFD to be torn down
 Existing park house

SITE PLAN APPROVAL
 DISTRICT RA-30 USE GRNCH
 #BEDROOMS 3

Date 12-13-00
 Zoning Administrator [Signature]

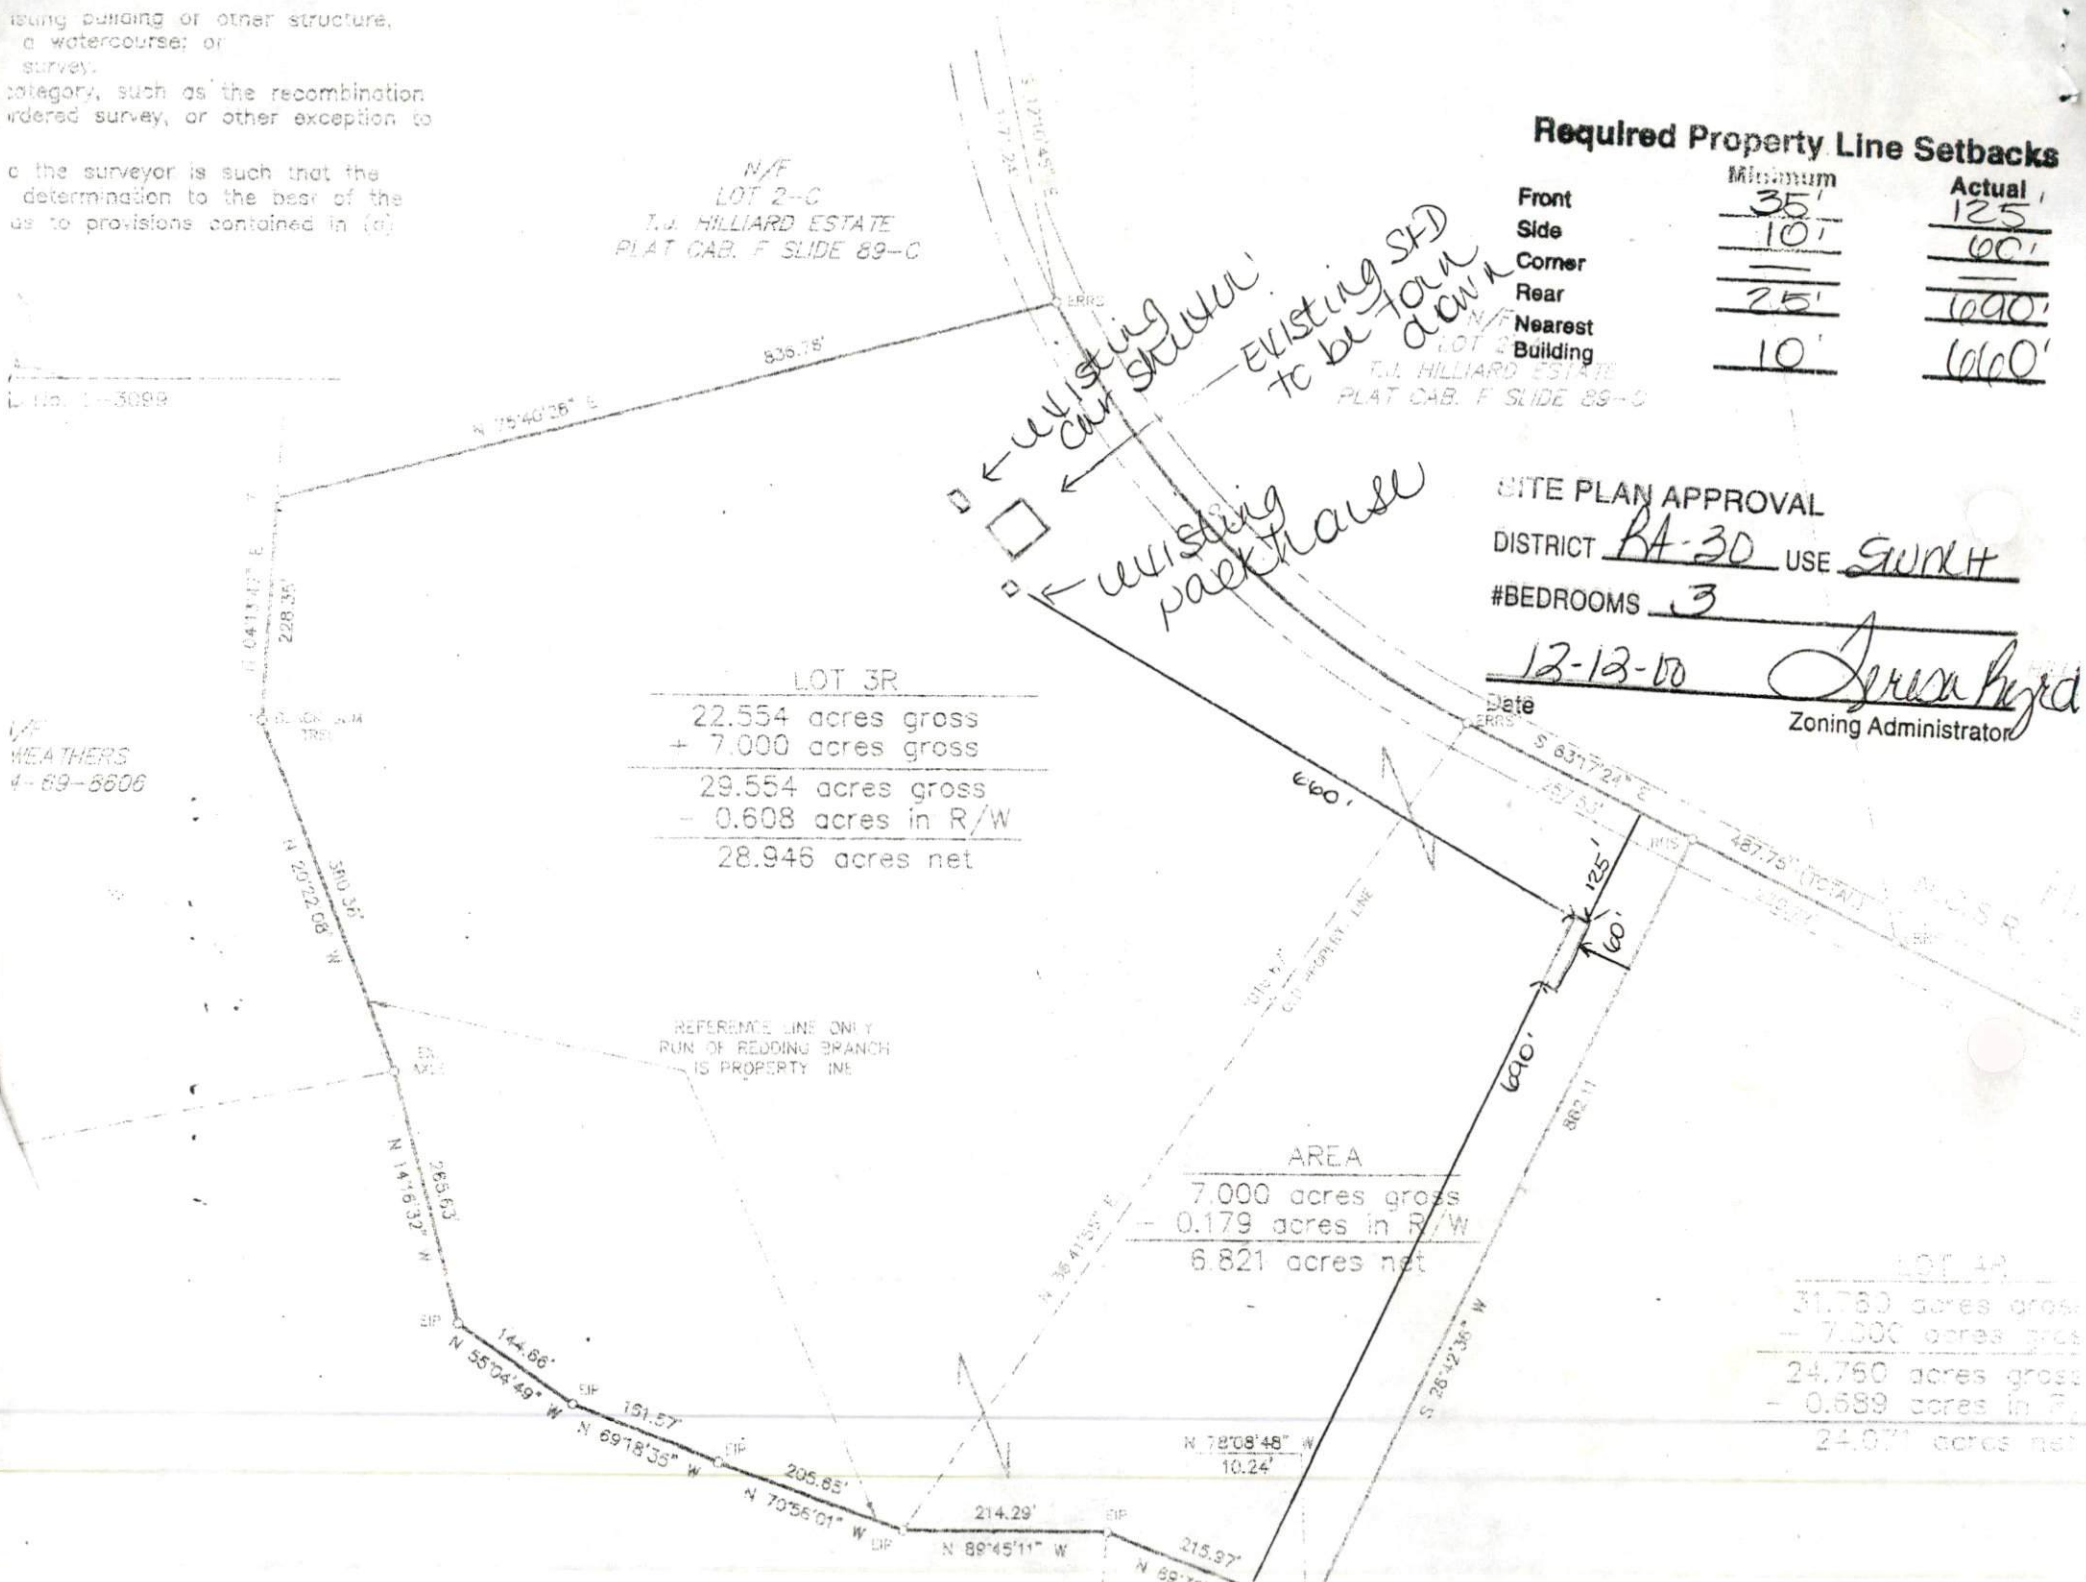

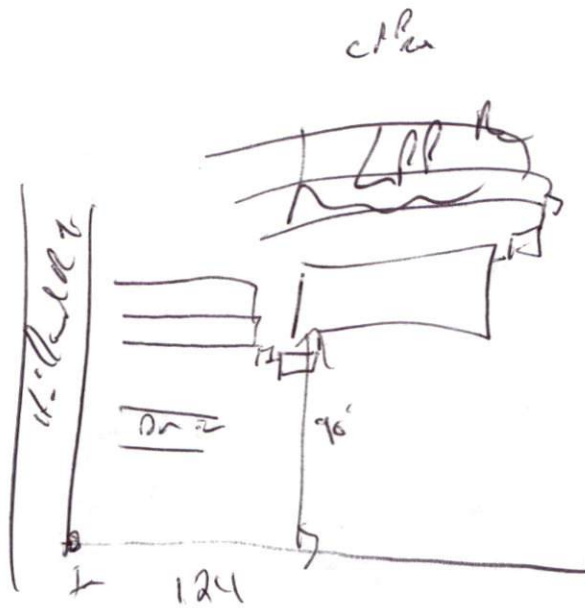

2X80
 12 lay 18' from
 center