

TERRY G. HOFFMAN
DB 1283, PG 927
MAP NO. 98-336


Required Property Line Setbacks

	Minimum	Actual
Front	35'	50'
Side	10'	20'
Corner	—	—
Rear	25'	175'
Nearest Building	10'	—
ECM	—	—

DB 674, PG 515

DATE PLAN APPROVED _____
 DISTRICT RAZOR USE DW/MH
 #BEDROOMS 3
12-29-00 [Signature]
 Date Zoning Administrator

no

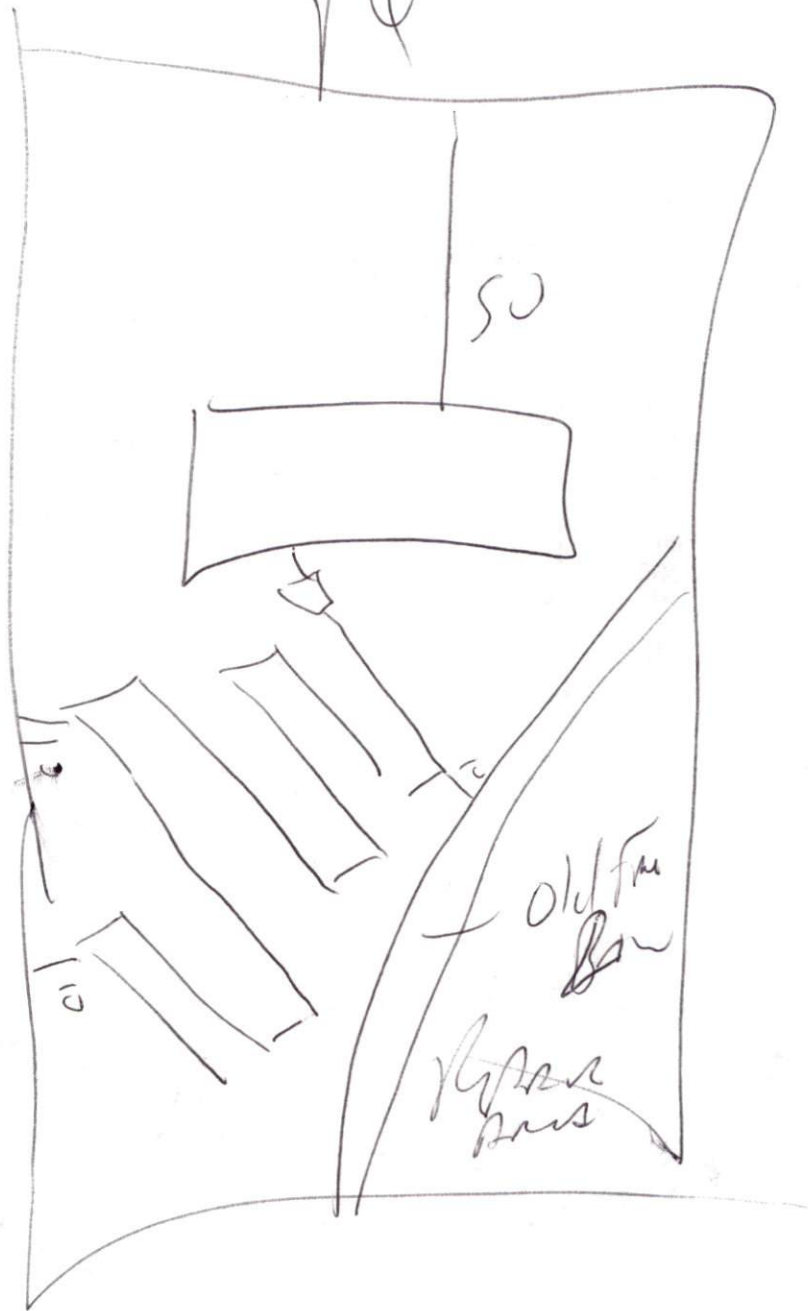

SU

Old Farm
Barn
Hydro
pans

1x200
18-24