


APPLICANT NAME _____

DATE _____

FACTORS		PROFILES								
		1	2	3	4	5	6	7	8	9
LANDSCAPE POSITION	.1940									
SLOPE (%)	.1940									
HORIZON 1 DEPTH		0-18	0-18	0-18	—————				0-18	
Texture Group	.1941(A)(1)	SL	SL	SL					SL	
Consistence	.1941								"	
Structure	.1941(A)(2)									
Mineralogy	.1941(A)(3)									
HORIZON 2 DEPTH		18-34	18-36	18-38	—————				18-74	
Texture Group	.1941(A)(1)	SCC	SCC	SCC					SCC	
Consistence	.1941									
Structure	.1941(A)(2)									
Mineralogy	.1941(A)(3)									
HORIZON 3 DEPTH		34-42	36-42						34-42	
Texture Group	.1941(A)(1)	SC	SC						SC	
Consistence	.1941									
Structure	.1941(A)(2)									
Mineralogy	.1941(A)(3)									
HORIZON 4 DEPTH										
Texture Group	.1941(A)(1)									
Consistence	.1941									
Structure	.1941(A)(2)									
Mineralogy	.1941(A)(3)									
SOIL WETNESS	.1942									
RESTRICTIVE HORIZON	.1944									
SAPROLITE	.1943/1956									
CLASSIFICATION	.1948									
LONG TERM ACCEPTANCE RATE	.1955	.4	.4	.6	.6	.6	—————		.4	

LYAN .4
1x300
18"

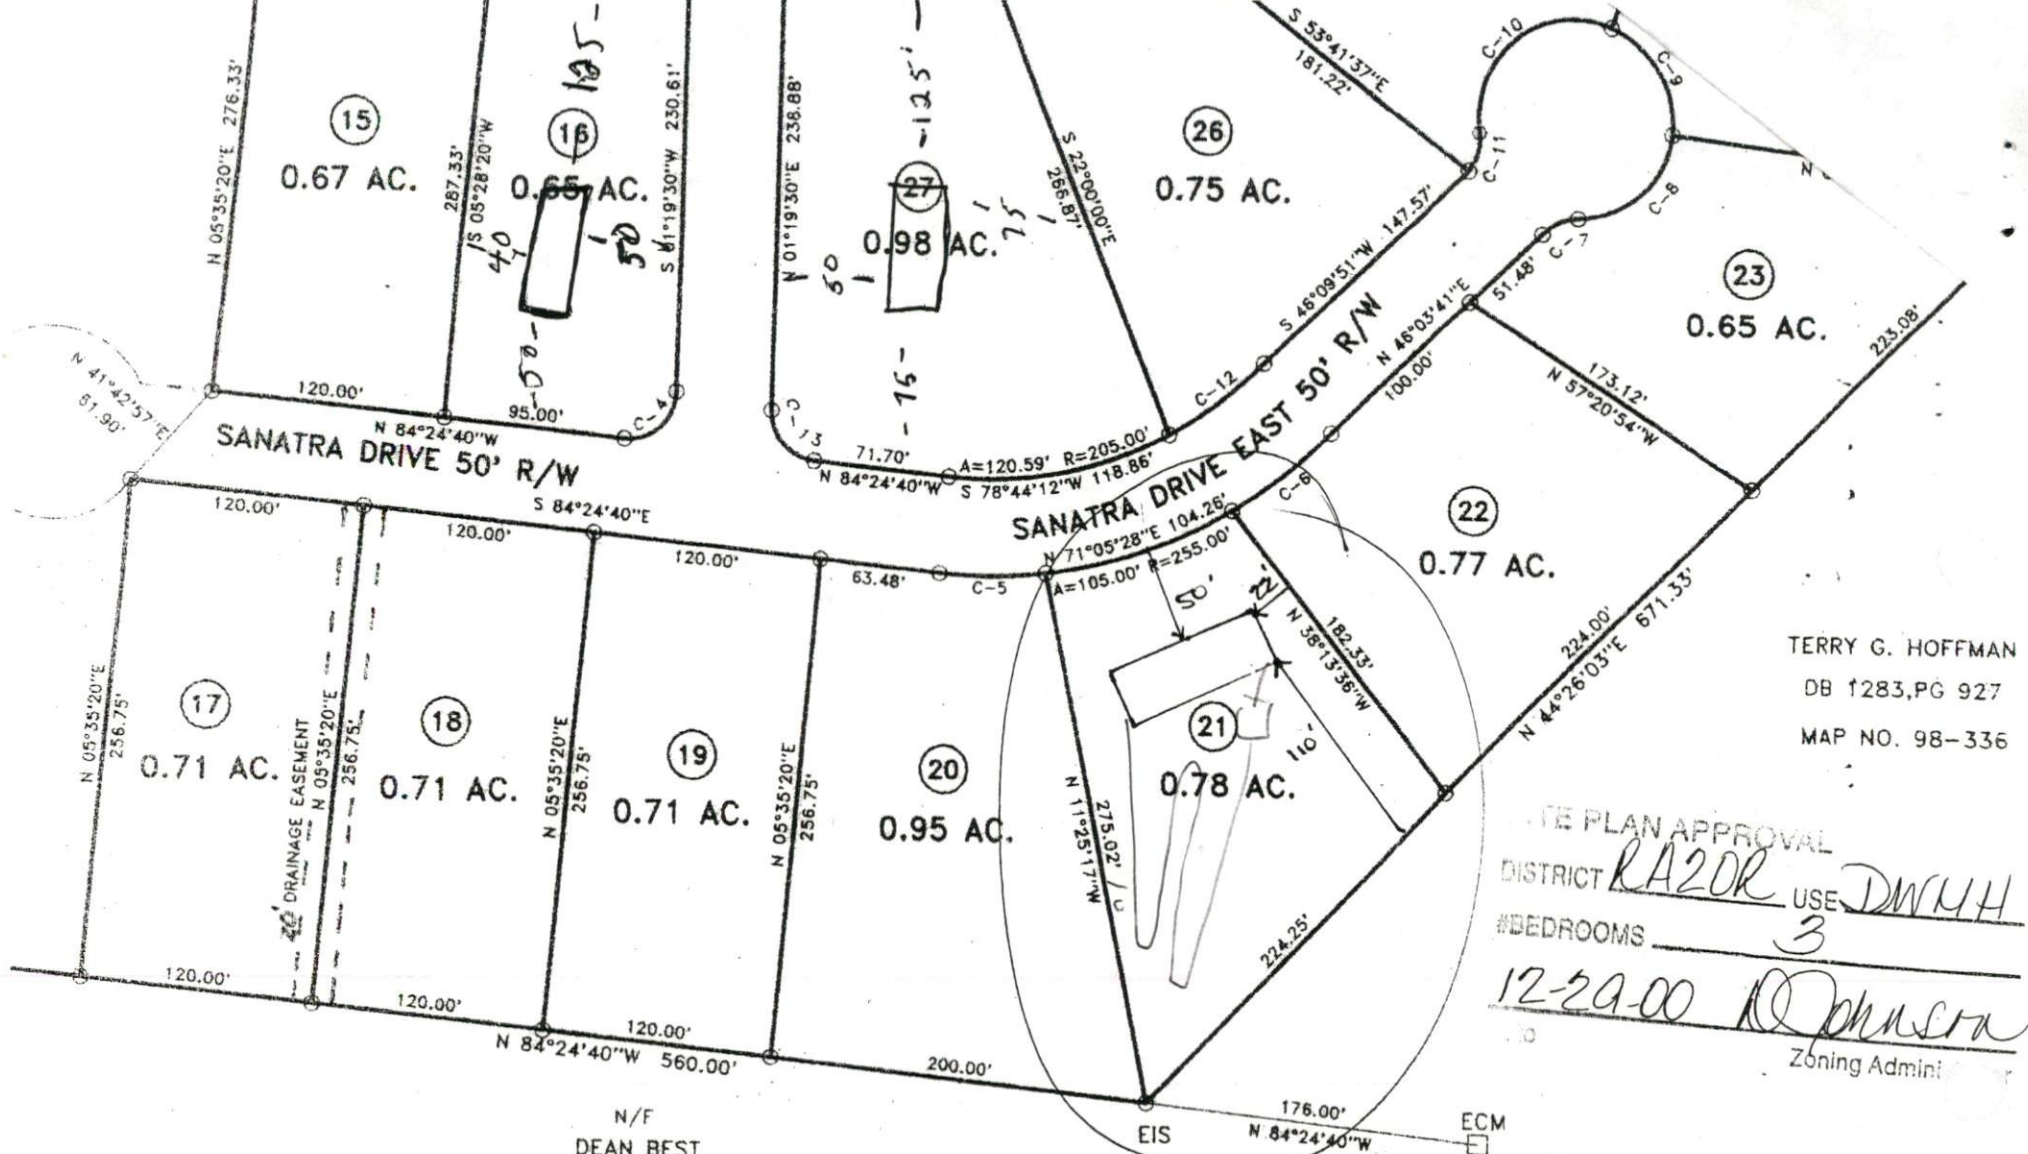

TERRY G. HOFFMAN
 DB 1283, PG 927
 MAP NO. 98-336

PER PLAN APPROVAL
 DISTRICT RA20R USE DW4H
 #BEDROOMS 3
12-29-00 [Signature]
 Zoning Admin:

N/F
 DEAN BEST
 DB 674, PG 515

Required Property Line Setbacks

	Minimum	Actual
Front	<u>35'</u>	<u>50'</u>
Side	<u>10'</u>	<u>22'</u>
Corner	<u> </u>	<u> </u>
Rear	<u>25'</u>	<u>110'</u>
Nearest Building	<u>10'</u>	<u> </u>

18
 1 x 750