

TERRY G. HOFFMAN  
DB 1283, PG 927  
MAP NO. 98-336


SITE PLAN APPROVAL  
DISTRICT RAZOR USE DWU/H  
#BEDROOMS 3

ECM 12-28-00 D. Johnson  
Date \_\_\_\_\_ Zoning Administrator

**Required Property Line Setbacks**

	Minimum	Actual
Front	35'	50'
Side	10'	55'
Corner	—	—
Rear	25'	40'
Nearest Building	10'	—

N/F  
DEAN BEST  
DB 674, PG 515

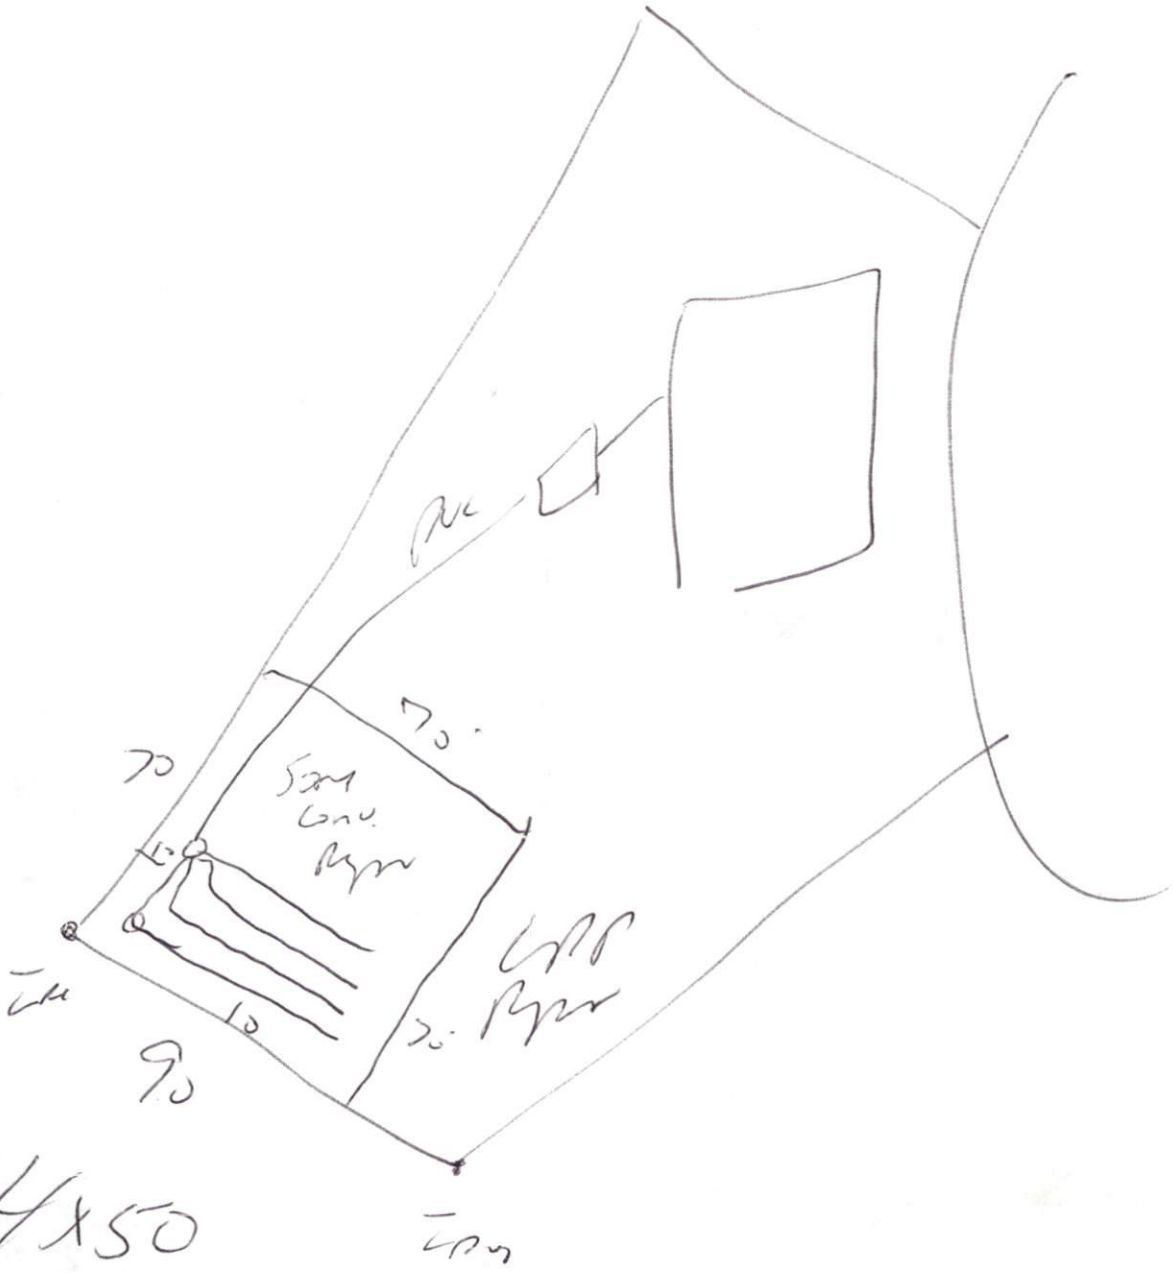

4x50

18.24

must  
on it