


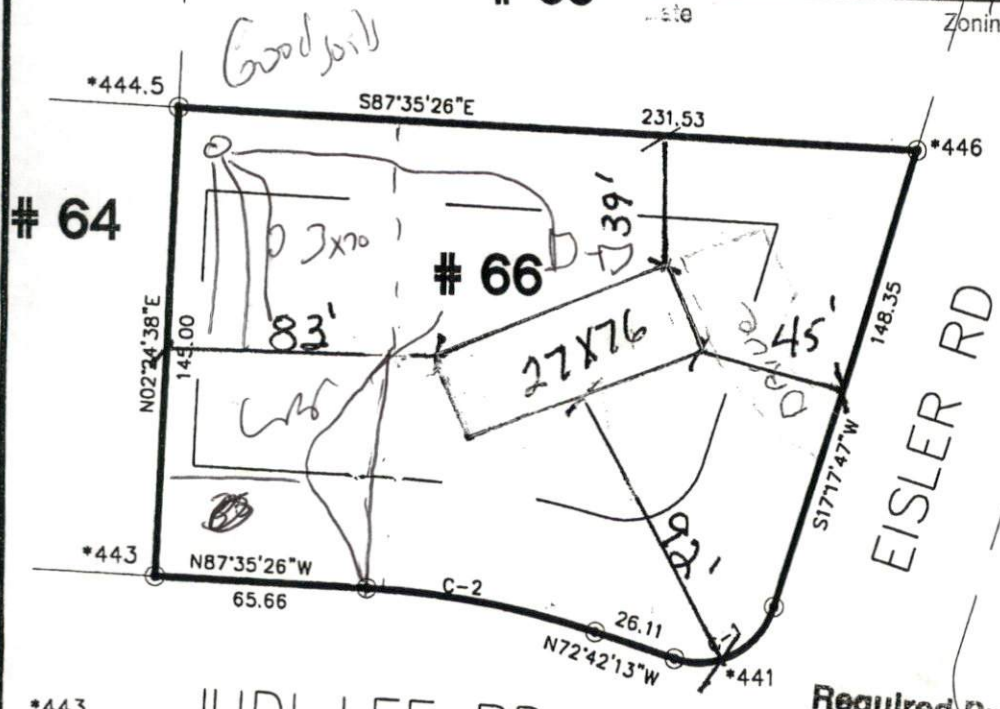

STATE PLAN APPROVAL
 DISTRICT RAZOR USE DW/H
 #BEDROOMS 3 MB 200/

65 2-7-01 [Signature]
 Zoning Administrator *445



Required Property Line Setbacks

	Required	Actual
Front	35'	45'
Side	10'	39'
Corner		
Rear	25'	83'
Nearest Building	10'	

CURVE DATA

C	BEARING	CHD	RAD
C-1	S 62 17 47 W	35.36	25
C-2	N 80 08 49 W	72.55	280

NOTE:

I FURTHER CERTIFY THAT THIS PROPERTY (DOES NOT) LIE WITHIN A SPECIAL FLOOD HAZARD AREA AS DESIGNATED BY FIRM FLOOD INSURANCE
 BEING ALL OF LOT # 66, HEATHER BROOK ESTATES, PHASE 4, RECORDED IN MAP BK 2000, PG , HARNETT COUNTY REG.
 ALL IMPROVEMENTS SHOWN AS PROPOSED.

LEGEND:

- FIP FOUND IRON PIPE
- SIP SET IRON PIPE
- R/W RIGHT OF WAY
- * ELEVATIONS
- PP POWER POLE

I, **ROBERT J. BRACKEN** CERTIFY THAT UNDER CAROLINA MY DIRECTION AND SUPERVISION THIS MAP WAS DRAWN FROM AN ACTUAL FIELD LAND SURVEY THAT THE ERROR OF CLOSURE WAS CALCULATED BY LATITUDE AND DEPARTURE IS 1:16,000.
 REGISTERED LAND SURVEYOR
 ROBERT J. BRACKEN
 L-1373

BRACKEN & ASSOCIATES
 ENGINEERING • SURVEYING
 P. O. BOX 532 • SANFORD NC 27330
 Off (919) 776-5622 Fax (919) 774-6717
 HP: 5148