


Required Property Line Setbacks

	Required	Actual
Front	35'	125'
Side	10'	27'
Corner	—	—
Rear	25'	530'
Nearest Building	10'	—

(3)
MAP#2000-442

CE PLAN APPROVAL
 DISTRICT RA2OR USE DWMH
 #BEDROOMS 3
2-15-01 [Signature]
 Zoning Administrator

THOMAS

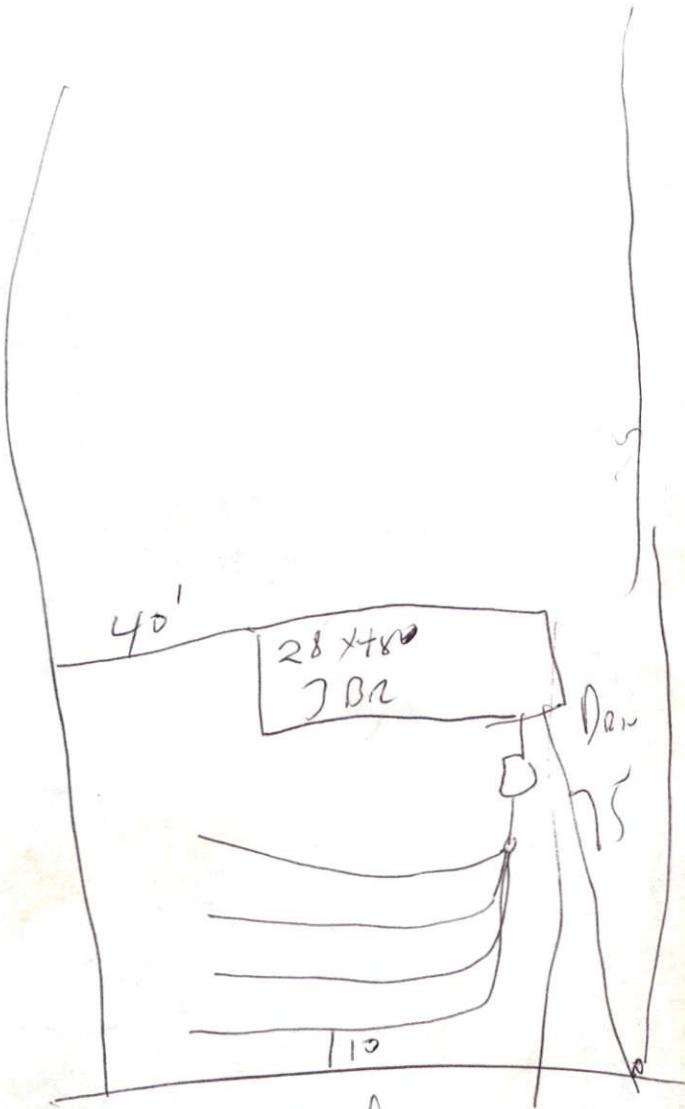

← Rl

900
4/5/60
Jn

4 x 75
18"