

SITE/SOIL EVALUATION FOR ON-SITE WASTEWATER

APPLICANT NAME _____

DATE _____

FACTORS		PROFILES												
		1	2	3	4	5	6	7	8	9	10			
LANDSCAPE POSITION	.1940													
SLOPE (%)	.1940													
HORIZON 1 DEPTH		0-18	0-12	0-20	0-38	0-38	0-38	0-18						
Texture Group	.1941(A)(1)	LS	LS	LS	SCL	SCL	SCL	LS						
Consistence	.1941													
Structure	.1941(A)(2)													
Mineralogy	.1941(A)(3)													
HORIZON 2 DEPTH		18-30	12-24	20-28				18-30						
Texture Group	.1941(A)(1)	SCL	SCL	SCL				SCL						
Consistence	.1941													
Structure	.1941(A)(2)													
Mineralogy	.1941(A)(3)													
HORIZON 3 DEPTH		30-38	24-38	28-38				30-38						
Texture Group	.1941(A)(1)	SC	SC	SC				SC						
Consistence	.1941													
Structure	.1941(A)(2)													
Mineralogy	.1941(A)(3)													
HORIZON 4 DEPTH														
Texture Group	.1941(A)(1)													
Consistence	.1941													
Structure	.1941(A)(2)													
Mineralogy	.1941(A)(3)													
SOIL WETNESS	.1942													
RESTRICTIVE HORIZON	.1944													
SAPROLITE	.1943/1956													
CLASSIFICATION	.1948													
LONG TERM ACCEPTANCE RATE	.1955	.2	.3	.3	.6	.6	.6	.3						

120'
3/23

LAR = .3

4x100

18"


SURVEY FOR ..

5133

PINE GROVE DEVELOPMENT CORP.

TWP.: BARBEQUE-HARNETT CO.-N.C

SCALE: 1" = 60' DATE: DEC. 4, 2000

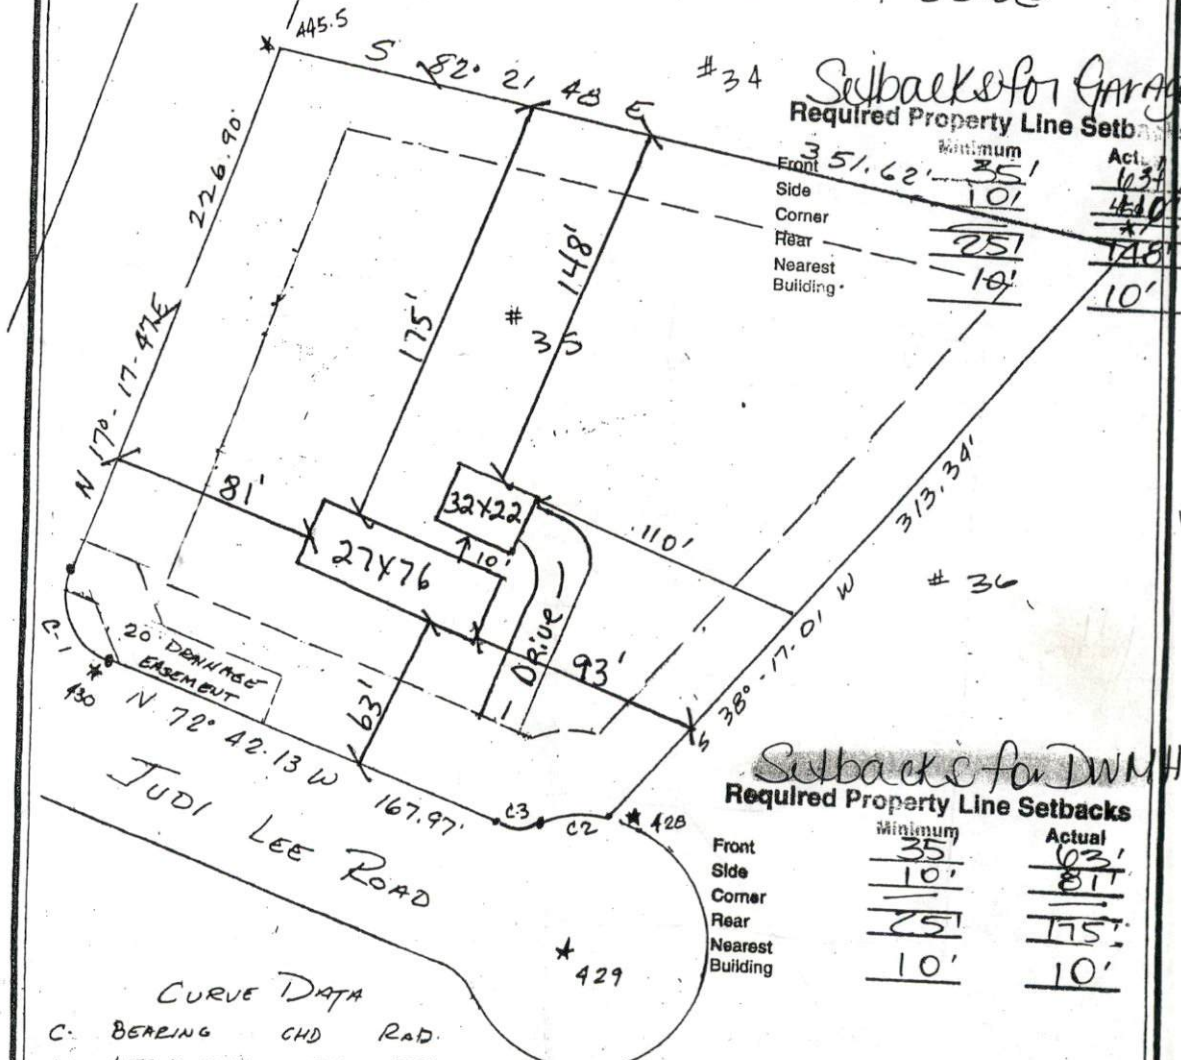

Setbacks for GARAGE

	Minimum	Actual
Front	35'	103'
Side	10'	440'
Corner	10'	47'
Rear	25'	148'
Nearest Building	10'	10'

Setbacks for DWMH

	Minimum	Actual
Front	35'	103'
Side	10'	81'
Corner	10'	81'
Rear	25'	175'
Nearest Building	10'	10'

CURVE DATA

C.	BEARING	CHD	RAD.
C-1	N 17° 42' 13 W	35.36	25'
C-2	S 81° 28' 35 W	27.52	50'
C-3	S 86° 23' 59 W	17.83	25'

DATE PLAN APPROVAL
 DISTRICT RAZOR USE DWMH
 #BEDROOMS 3
 Legend
 EIP - 2" Round Iron Pipe
 SIF - Set Iron Pipe
 Date _____

 Zoning Administrator

NOTE:

BEING ALL OF LOT #35, HEATHERBROOK ESTATES - PHASE 4 - RECORDED IN MAP BK. 2000 / - HARNETT CO. REG
 * PRELIMINARY PLOT PLAN - ALL IMPROVEMENTS SHOWN AS PROPOSED

I FURTHER CERTIFY THAT THIS PROPERTY (DOES) (DOES NOT) LIE WITHIN A SPECIAL FLOOD HAZARD AREA AS DESIGNATED BY FIRM FLOOD INSURANCE RATE MAP


I, ROBERT J BRACKEN CERTIFY THAT UNDER MY DIRECTION AND SUPERVISION THIS MAP WAS DRAWN FROM AN ACTUAL FIELD LAND SURVEY. THE ERROR OF CLOSURE IS CALCULATED BY THE DEPARTURES IS 1: 10,000

Robert J. Bracken
 REGISTERED LAND SURVEYOR
 L-1373

919-776-5622 FAX: 919-774-6717

BRACKEN & ASSOCIATES
 ENGINEERING • SURVEYING
 P. O. BOX 532 • SANFORD, N. C. 27330

R

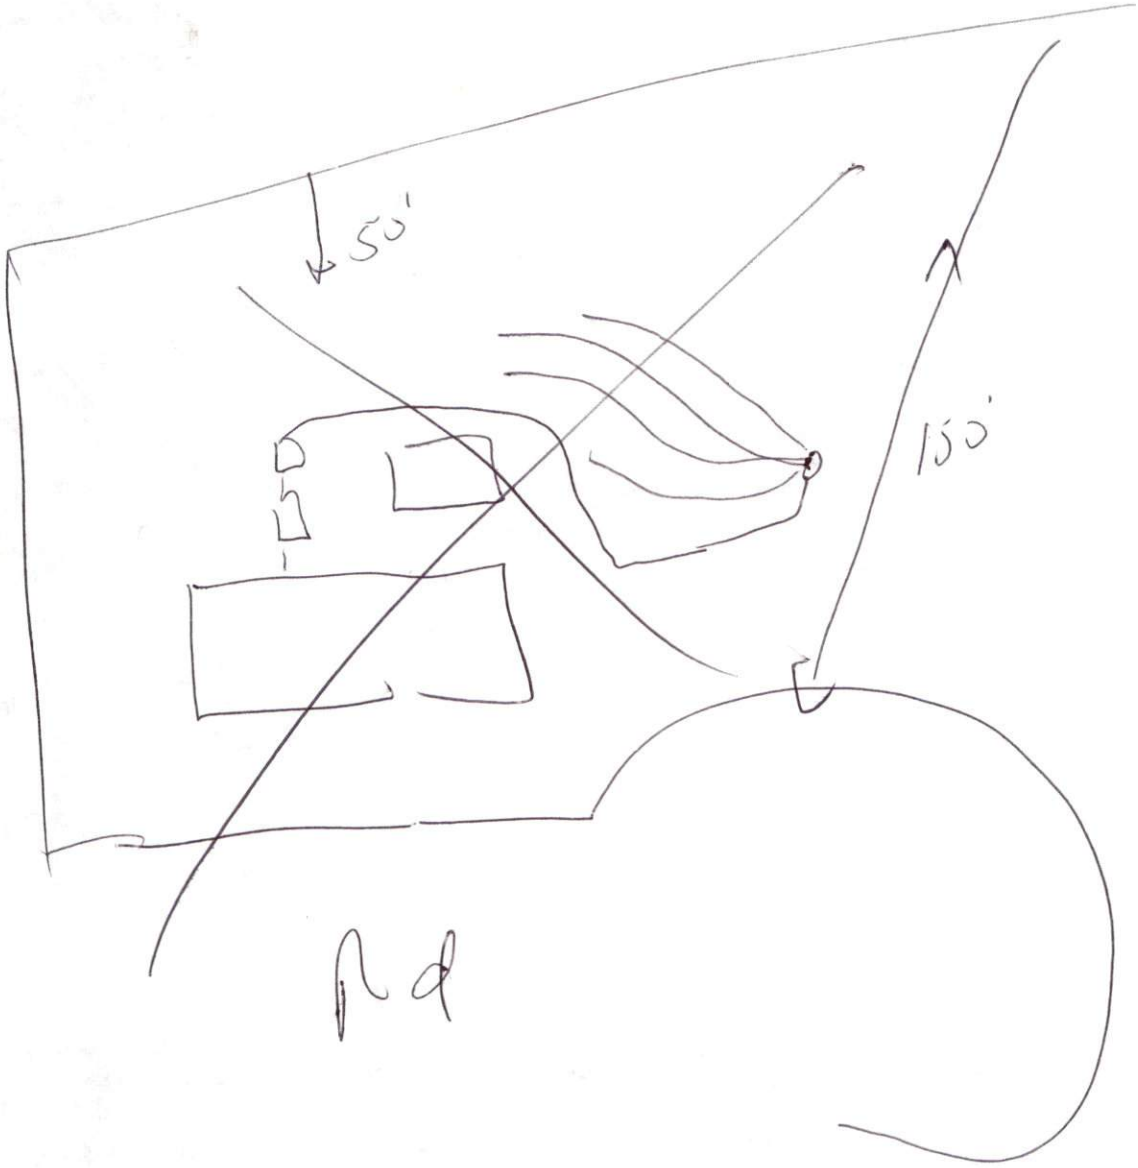

Ad