

SURVEY FOR
 WILLIAM E. STEWART
 JOHNSONVILLE TWP., HARNETT CO., N.C.
 SCALE 1"=100' JULY 23, 1987


N

"STEWART"

"STEWART"

4.05 ACRES

1. Manufactured home must have a pitched roof.
2. Manufactured home must have underpinning.
3. Moving apparatus must be removed, under pinned, or landscaped.
4. Steps 2&3 completed w/in 60 days of C.O. issuance.

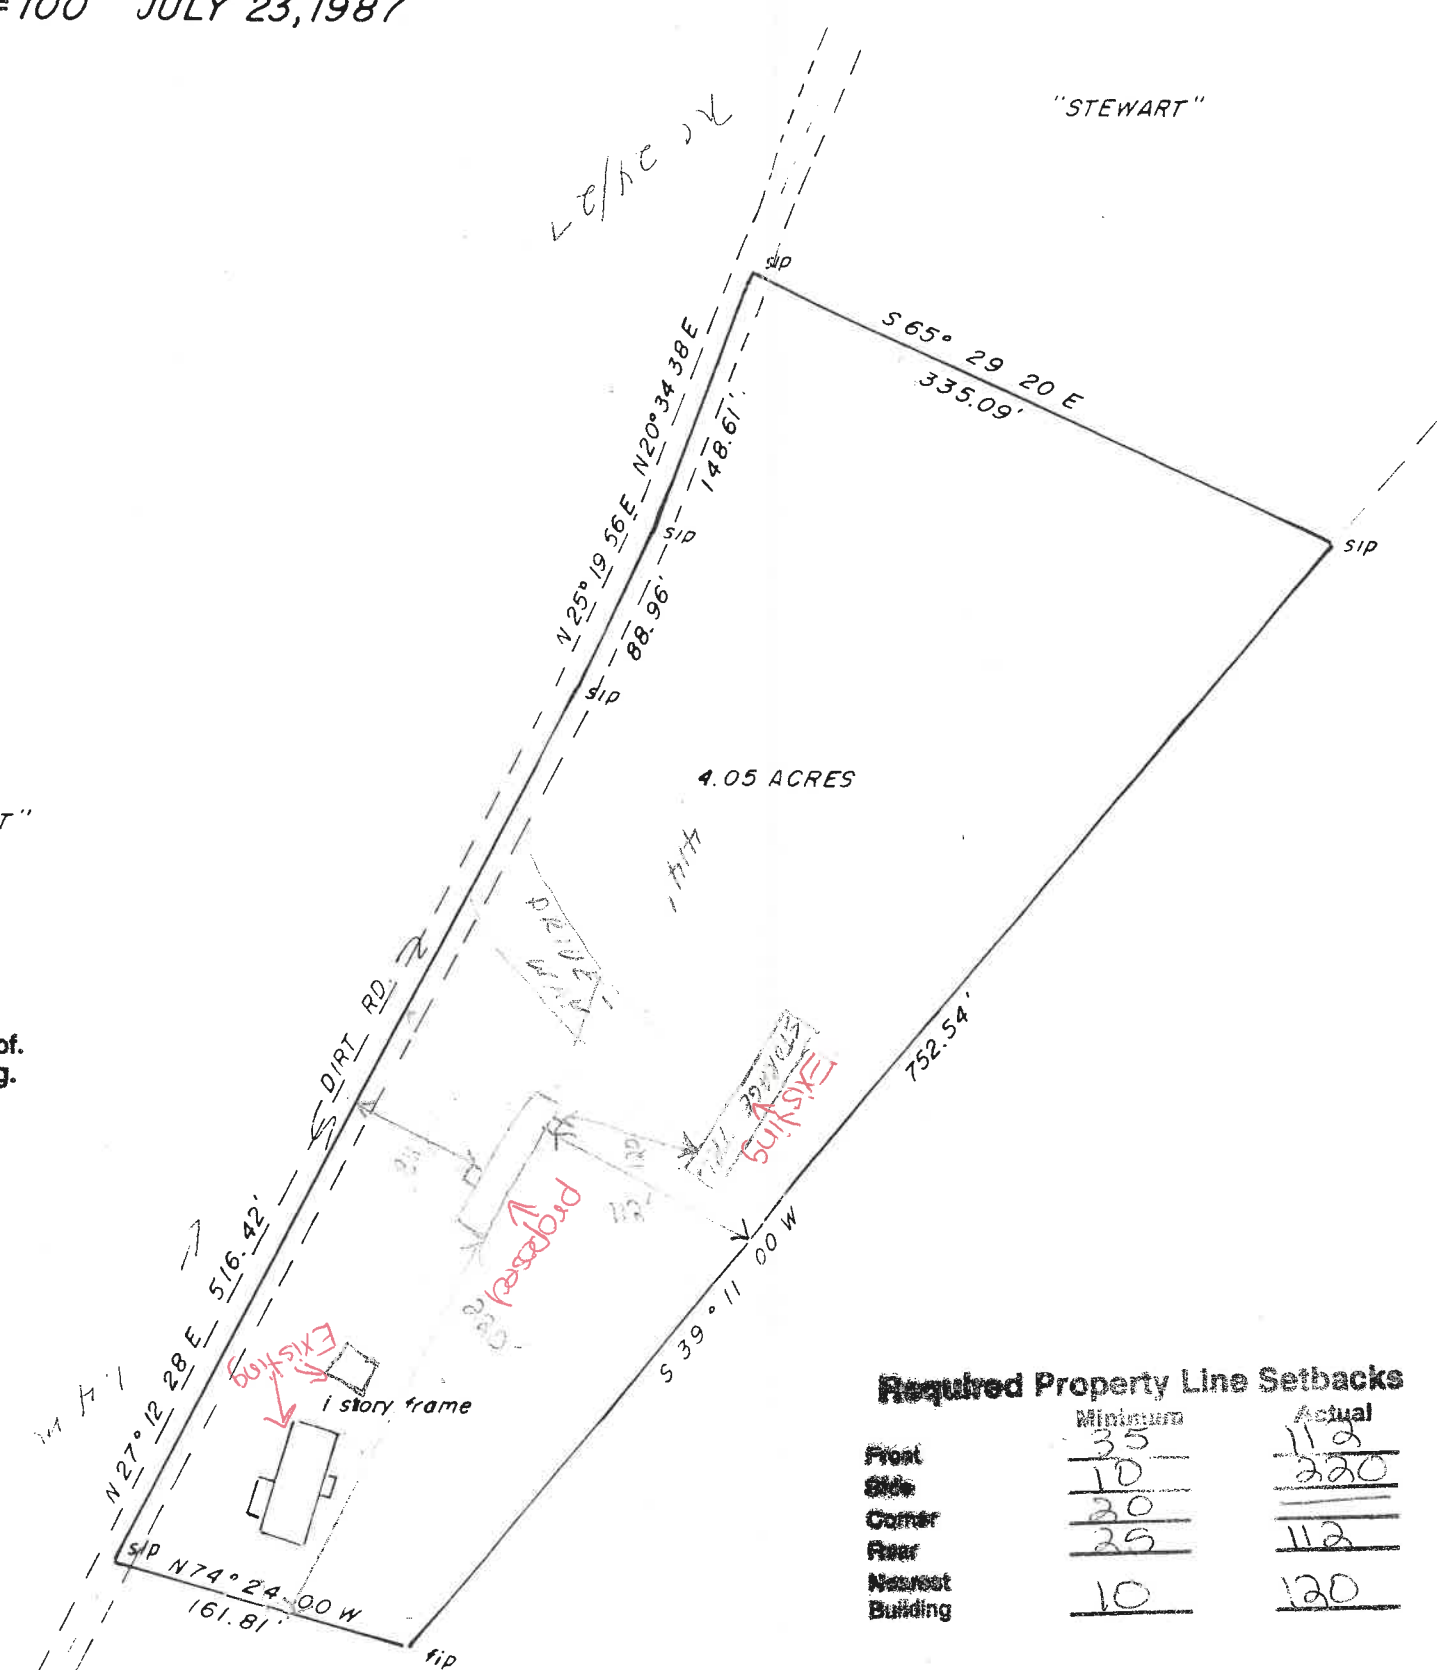

Required Property Line Setbacks

	Minimum	Actual
Front	35	112
Side	10	220
Corner	20	
Rear	25	112
Nearest Building	10	120

Legend

FIP -- Found Iron Pipe
 SIP -- Set Iron Pipe

0468

PROJECT NO

CHECKED BY