


APPLICANT NAME \_\_\_\_\_


DATE \_\_\_\_\_

## FACTORS

## PROFILES

|                     |             | 1     | 2     | 3     | 4     | 5     | 6 | 7 | 8 | 9 |
|---------------------|-------------|-------|-------|-------|-------|-------|---|---|---|---|
| LANDSCAPE POSITION  | .1940       |       |       |       |       |       |   |   |   |   |
| SLOPE (%)           | .1940       |       |       |       |       |       |   |   |   |   |
| HORIZON 1 DEPTH     |             | 0-14  | 0-18  | 0-6   | 0-20  | 0-14  |   |   |   |   |
| Texture Group       | .1941(A)(1) | SL    | SS    | LS    | LS    | LS    |   |   |   |   |
| Consistence         | .1941       | Vh    | Vh    | Vh    | Vh    | Vh    |   |   |   |   |
| Structure           | .1941(A)(2) | G     | G     | G     | G     | G     |   |   |   |   |
| Mineralogy          | .1941(A)(3) | Nch   | Nch   | Nch   | Nch   | Nch   |   |   |   |   |
| HORIZON 2 DEPTH     |             | 14-30 | 18-24 | 0-24  | 20-30 | 14-30 |   |   |   |   |
| Texture Group       | .1941(A)(1) | SCI   | PM    | SCI   | SCI   | SCI   |   |   |   |   |
| Consistence         | .1941       | fr    |       | fr    | fr    | fr    |   |   |   |   |
| Structure           | .1941(A)(2) | SDH   |       | SDH   | SDH   | SDH   |   |   |   |   |
| Mineralogy          | .1941(A)(3) | SOV   |       | SOV   | SOV   | SOV   |   |   |   |   |
| HORIZON 3 DEPTH     |             |       |       | 24+   |       |       |   |   |   |   |
| Texture Group       | .1941(A)(1) |       |       | PM    |       |       |   |   |   |   |
| Consistence         | .1941       |       |       |       |       |       |   |   |   |   |
| Structure           | .1941(A)(2) |       |       |       |       |       |   |   |   |   |
| Mineralogy          | .1941(A)(3) |       |       |       |       |       |   |   |   |   |
| HORIZON 4 DEPTH     |             |       |       |       |       |       |   |   |   |   |
| Texture Group       | .1941(A)(1) |       |       |       |       |       |   |   |   |   |
| Consistence         | .1941       |       |       |       |       |       |   |   |   |   |
| Structure           | .1941(A)(2) |       |       |       |       |       |   |   |   |   |
| Mineralogy          | .1941(A)(3) |       |       |       |       |       |   |   |   |   |
| SOIL WETNESS        | .1942       | 24"   |       | 24"   |       |       |   |   |   |   |
| RESTRICTIVE HORIZON | .1944       |       |       |       |       |       |   |   |   |   |
| SAPROLITE           | .1943/1956  |       |       |       |       |       |   |   |   |   |
| CLASSIFICATION      | .1948       | US(P) | US    | US/PS | PS    | PS    |   |   |   |   |
| LONG TERM           |             |       |       |       |       |       |   |   |   |   |
| ACCEPTANCE RATE     | .1955       | .5    |       | .4    | .6    | .5    |   |   |   |   |

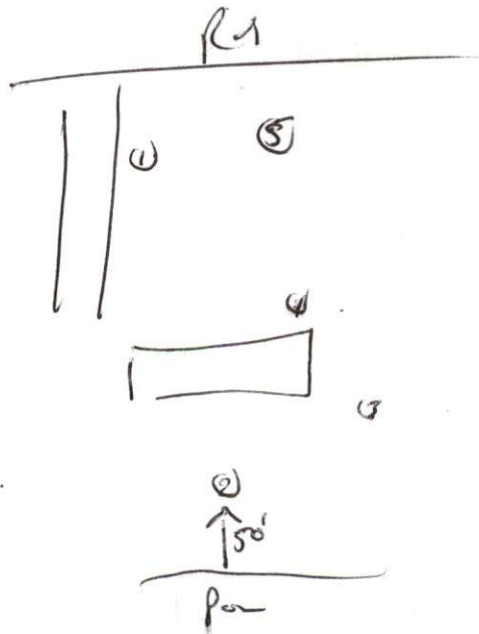

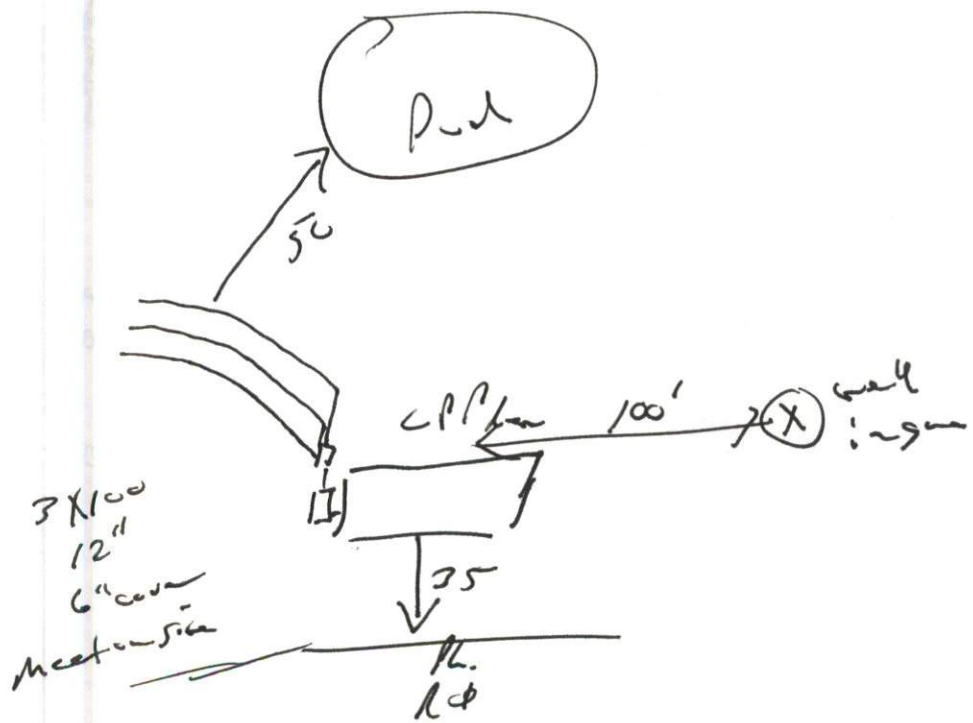

Issue Date

CREEK

REVISED

**SITE PLAN APPROVAL**

DISTRICT N/A USE SWMH

#BEDROOMS 3

Date 21 March  
Zoning Administrator [Signature]

**Required Property Line Setbacks**

|                  | Minimum    | Actual       |
|------------------|------------|--------------|
| Front            | <u>35'</u> | <u>80'</u>   |
| Side             | <u>10'</u> | <u>212'</u>  |
| Corner           | <u>—</u>   | <u>—</u>     |
| Rear             | <u>25'</u> | <u>1764'</u> |
| Nearest Building | <u>10'</u> | <u>200'</u>  |


PERSON CREEK  
INDEPENDENT  
BUSINESS CHURCH


(131.01A)  
6892

SR 2044

COUNTY

FILE

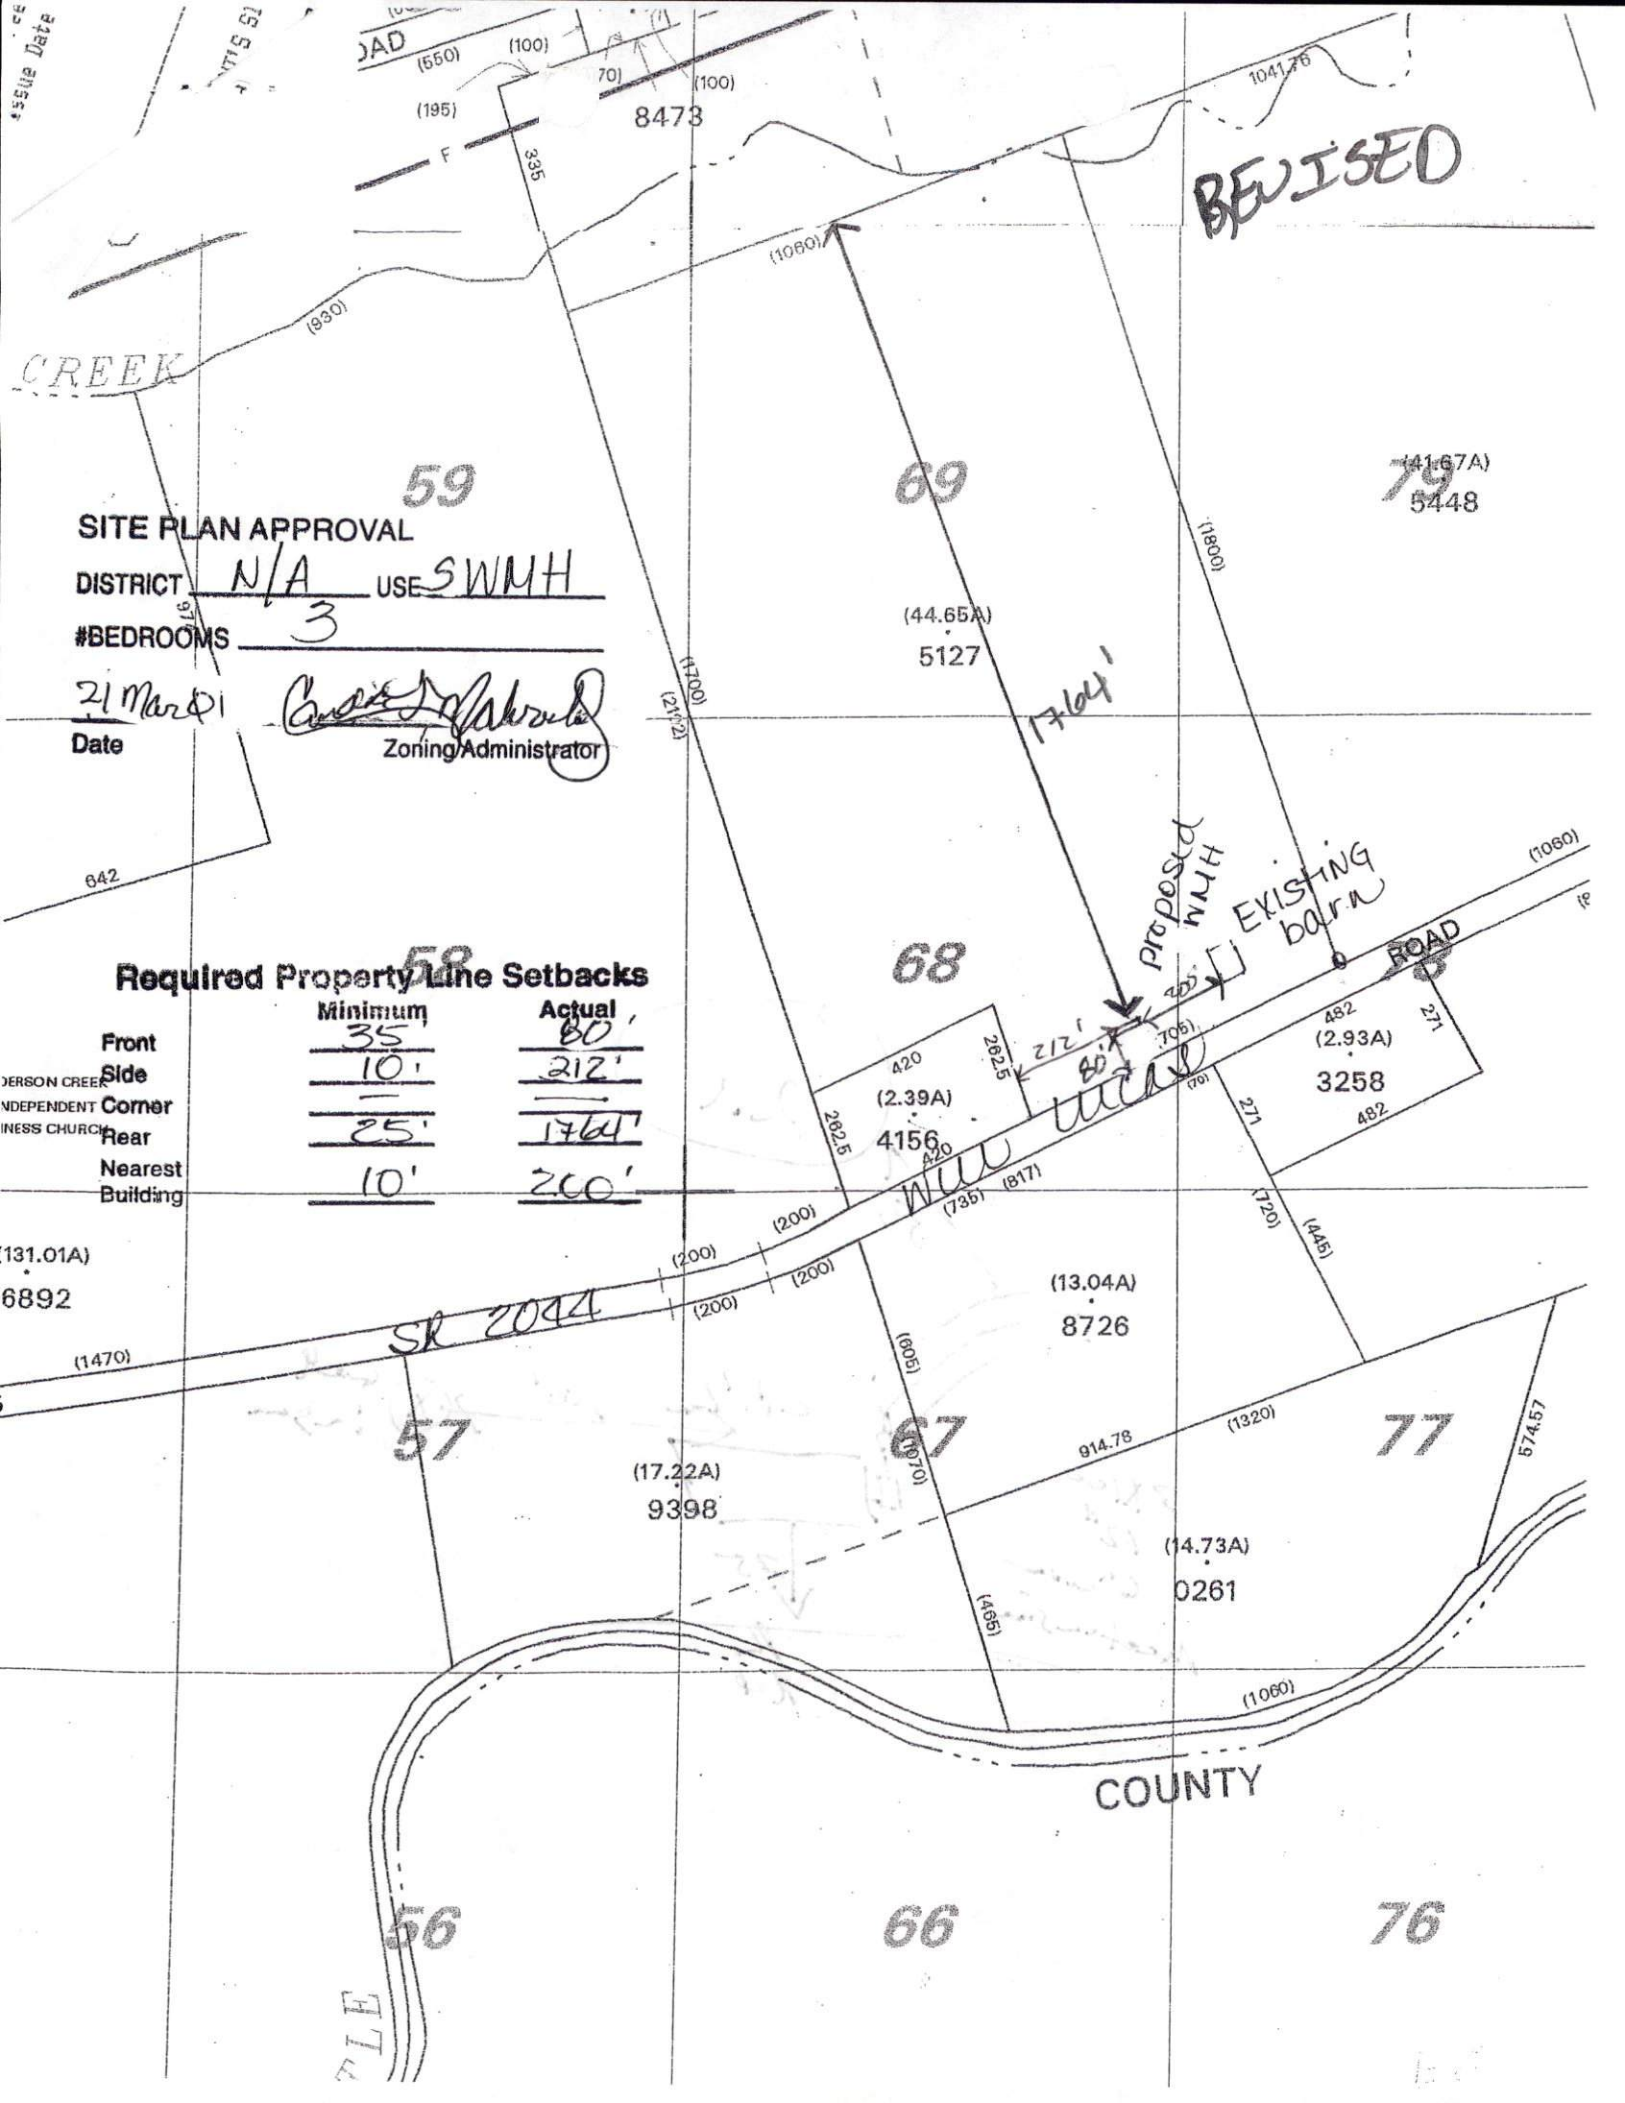

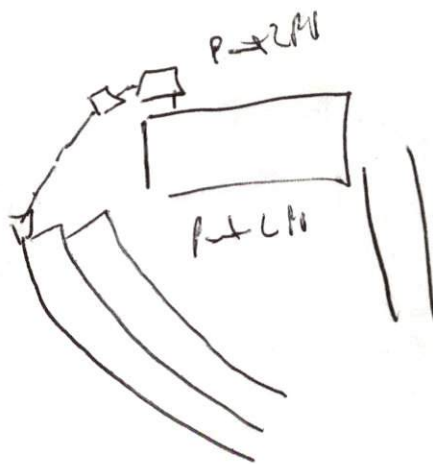


Have  
shower  
bat

3x50  
12"  
6" can  
long

---

Ad.

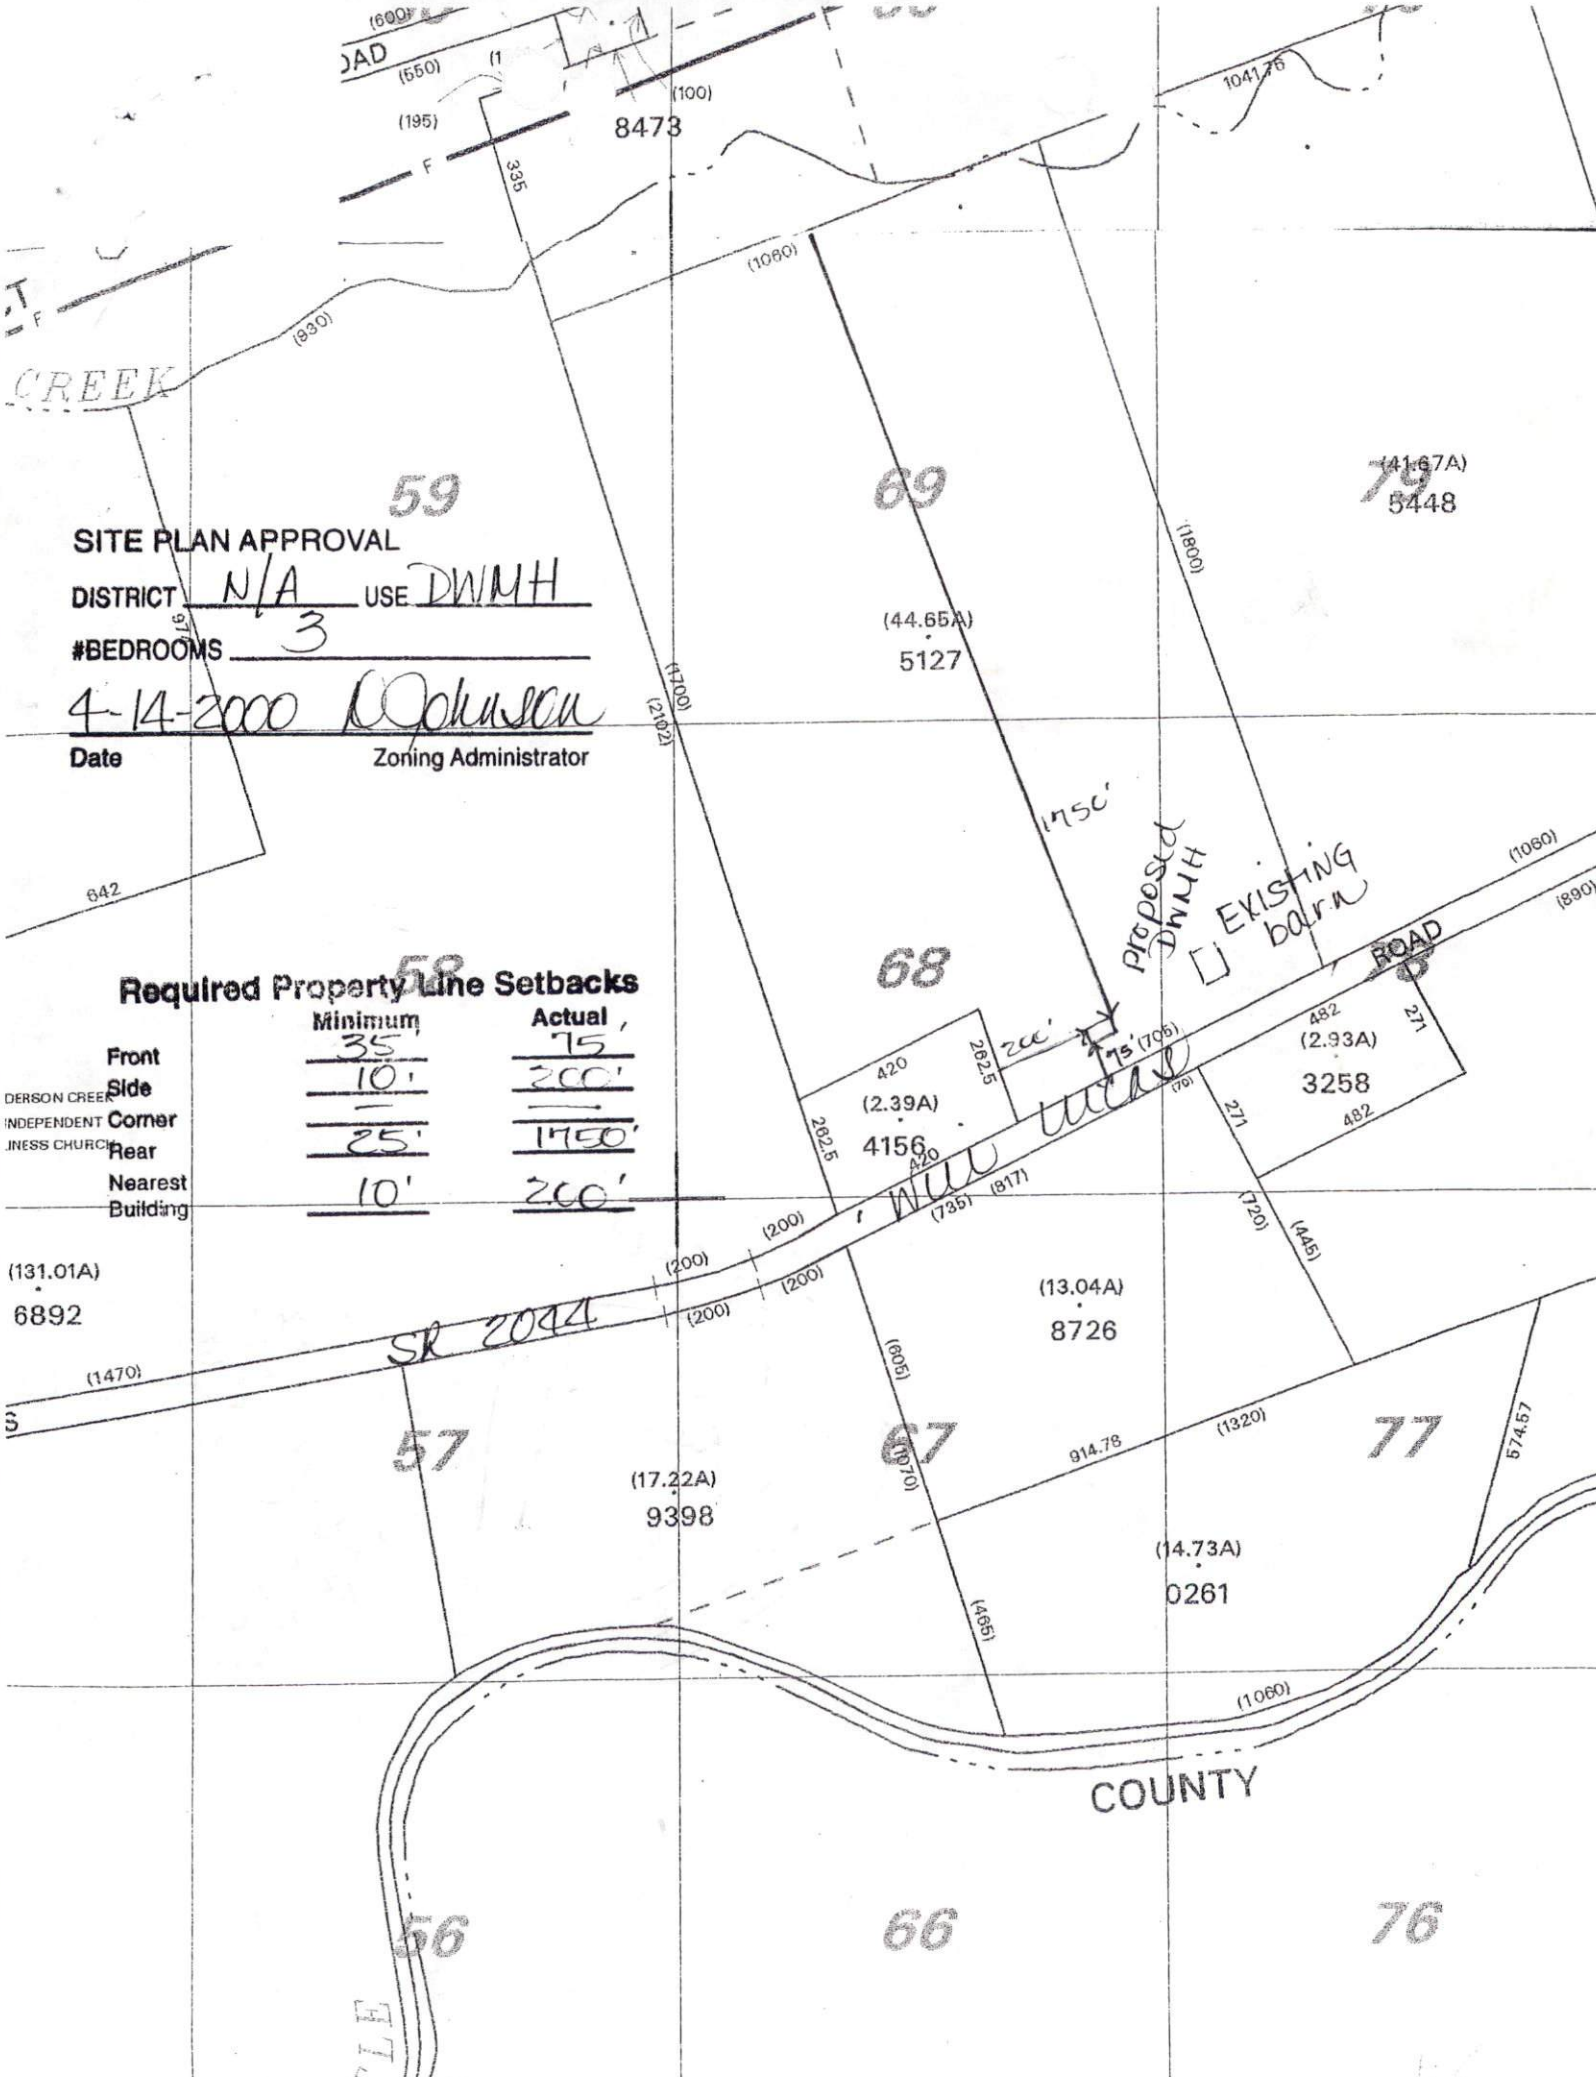

**SITE PLAN APPROVAL**

DISTRICT N/A USE DWMH

#BEDROOMS 3

Date 4-14-2000 R. Johnson  
Zoning Administrator

**Required Property Line Setbacks**

FRONT  
SIDE  
CORNER  
REAR  
NEAREST  
BUILDING

| Minimum    | Actual       |
|------------|--------------|
| <u>35'</u> | <u>75'</u>   |
| <u>10'</u> | <u>200'</u>  |
| <u>25'</u> | <u>1750'</u> |
| <u>10'</u> | <u>200'</u>  |

COUNTY