


VASTEWATER

APPLICANT NAME**DATE**

FACTORS		PROFILES									
		1	2	3	4	5	6	7	8	9	10
LANDSCAPE POSITION	.1940	L	L	L							
SLOPE (%)	.1940	2	2	2							
HORIZON 1 DEPTH		0-36	0-36	6-12							
Texture Group	.1941(A)(1)	SL	SL	SL							
Consistence	.1941	FL	FL	FL							
Structure	.1941(A)(2)	GL	GL	GL							
Mineralogy	.1941(A)(3)	NSNP	NSNP	NSNP							
HORIZON 2 DEPTH		36-48	36-48	12-24							
Texture Group	.1941(A)(1)	SCL	SL	SCL							
Consistence	.1941	FL	FL	FL							
Structure	.1941(A)(2)	GL	GL	BSL							
Mineralogy	.1941(A)(3)	SSP	SSP	SSP							
HORIZON 3 DEPTH				24-48							
Texture Group	.1941(A)(1)			SL-CL							
Consistence	.1941			FL							
Structure	.1941(A)(2)			BSL							
Mineralogy	.1941(A)(3)			SSP							
HORIZON 4 DEPTH											
Texture Group	.1941(A)(1)										
Consistence	.1941										
Structure	.1941(A)(2)										
Mineralogy	.1941(A)(3)										
SOIL WETNESS	.1942	36"	36"	36"							
RESTRICTIVE HORIZON	.1944										
SAPROLITE	.1943/1956										
CLASSIFICATION	.1948										
LONG TERM ACCEPTANCE RATE	.1955	.4	.4	.4							

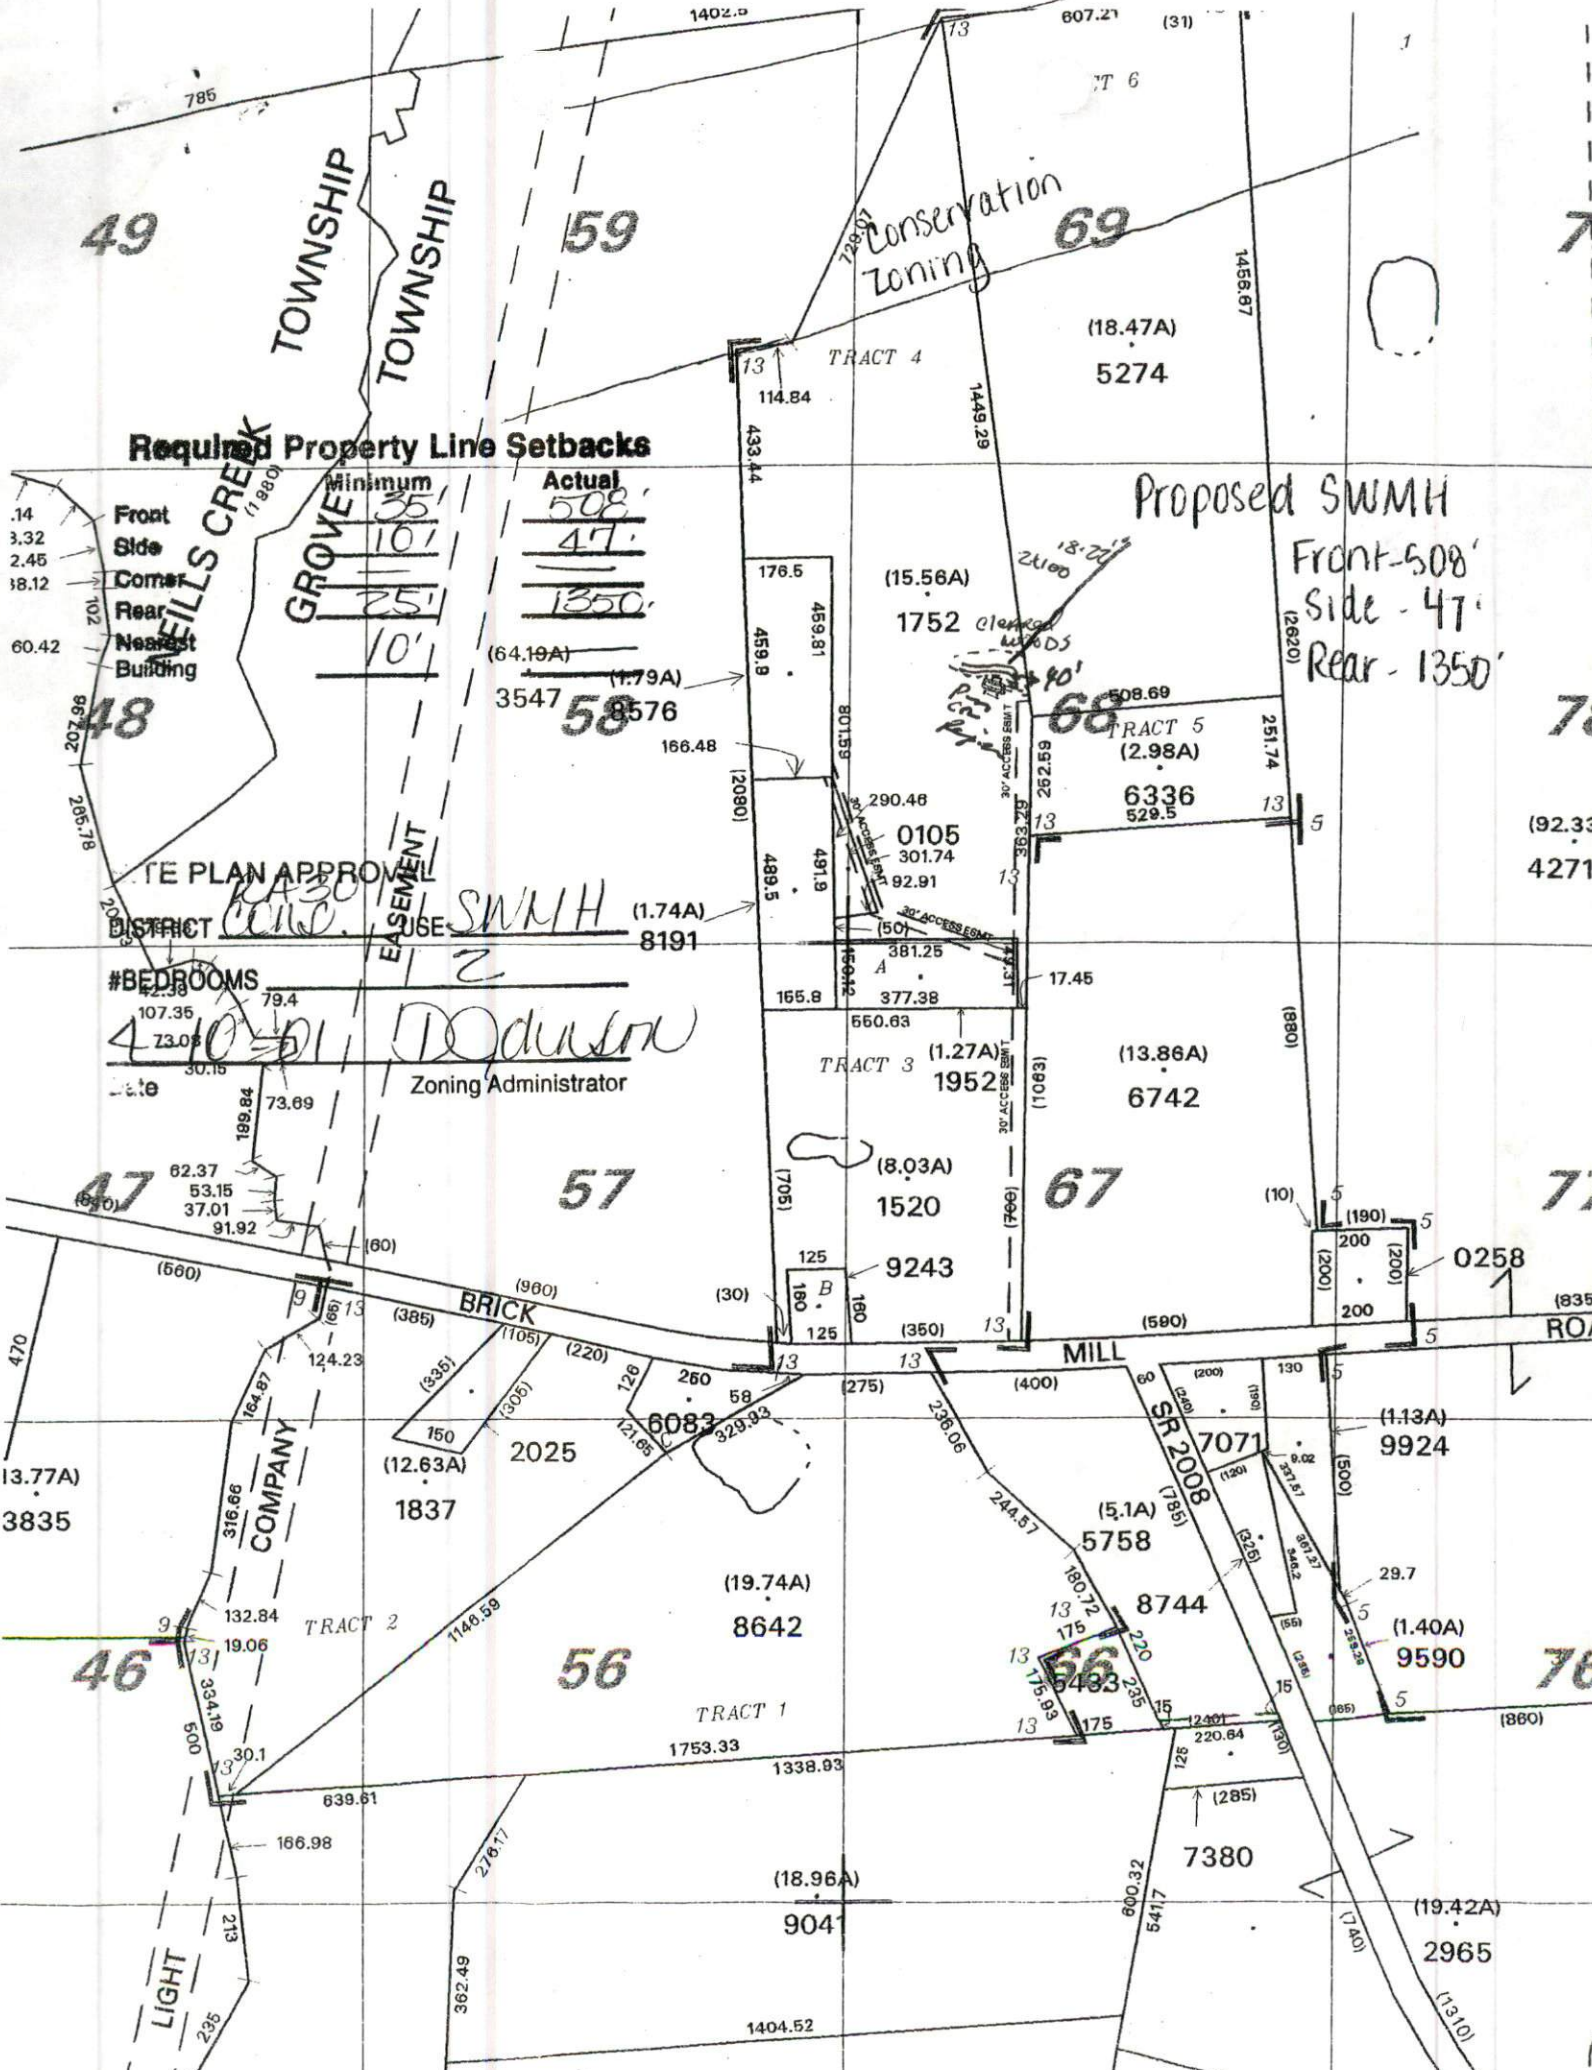

Required Property Line Setbacks

	Minimum	Actual
Front	35'	508'
Side	10'	47'
Corner	25'	1350'
Rear	10'	
Nearest Building		

#BEDROOMS
4

TE PLAN APPROVAL
DISTRICT

EASEMENT
USE SWMH

Zoning Administrator
Doddson

Proposed SWMH
Front-508'
Side-47'
Rear-1350'

Conservation Zoning

