

# SITE/SOIL EVALUATION FOR ON-SITE WASTEWATER


APPLICANT NAME \_\_\_\_\_

DATE \_\_\_\_\_

FACTORS		PROFILES									
		1	2	3	4	5	6	7	8	9	10
LANDSCAPE POSITION	.1940	LS		LS							
SLOPE (%)	.1940	0-5		0-5							
HORIZON 1 DEPTH		0-6	0-3"	0-4	0-6	0-6"	0-6	0-6"			
Texture Group	.1941(A)(1)	SL	SL	SL	SSL	SL	SL	SL			
Consistence	.1941	VFR	VFR	VFR		VFR		VFR			
Structure	.1941(A)(2)	G	G	C		G		G			
Mineralogy	.1941(A)(3)	NS/NP	NS/NP	NS/NP		NS/NP		NS/NP			
HORIZON 2 DEPTH		6"	3"+	4-12"	6-32"	6"	6-32	6-32"			
Texture Group	.1941(A)(1)	C	C	C	C	C	C	C/SC			
Consistence	.1941	FR/FI	FR/FI	FI	FR	FR/FI	FR	FR			
Structure	.1941(A)(2)	SBK/ABK		ABK	3BR	ABK	SBK	SBK/ABK			
Mineralogy	.1941(A)(3)	S/P		NS/NP	S/P	S/P	S/P	S/P			
HORIZON 3 DEPTH				12"	32"+		32"	32"			
Texture Group	.1941(A)(1)			C	C		C	C			
Consistence	.1941			FI	FR						
Structure	.1941(A)(2)			PLATY	PLATY		PLATY	PLATY			
Mineralogy	.1941(A)(3)										
HORIZON 4 DEPTH											
Texture Group	.1941(A)(1)										
Consistence	.1941										
Structure	.1941(A)(2)										
Mineralogy	.1941(A)(3)										
SOIL WETNESS	.1942										
RESTRICTIVE HORIZON	.1944										
SAPROLITE	.1943/1958										
CLASSIFICATION	.1948	PS	OS	US	PS	PS	PS	PS			
LONG TERM ACCEPTANCE RATE	.1955	.2			.3	.3	.3	.3			

AT # 2 PLATY @ 12"


EVALUATED BY PITS ON 7/12

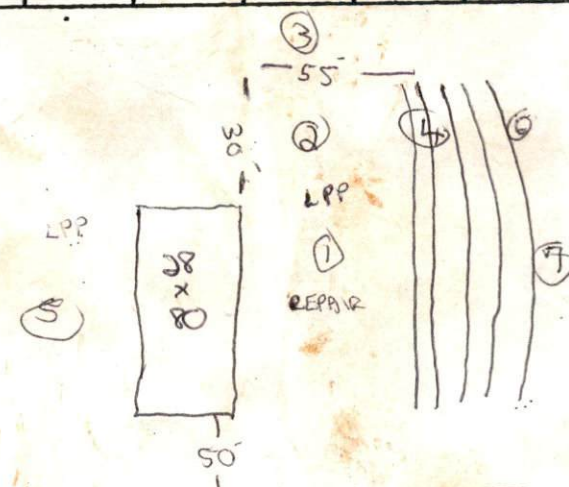

5 x 110  
18"  
ON CONTOUR  
MEET ON SITE  
FOR FINAL LAYOUT

River  
Ridge

Recorded copy of  
map for lot  
#5B

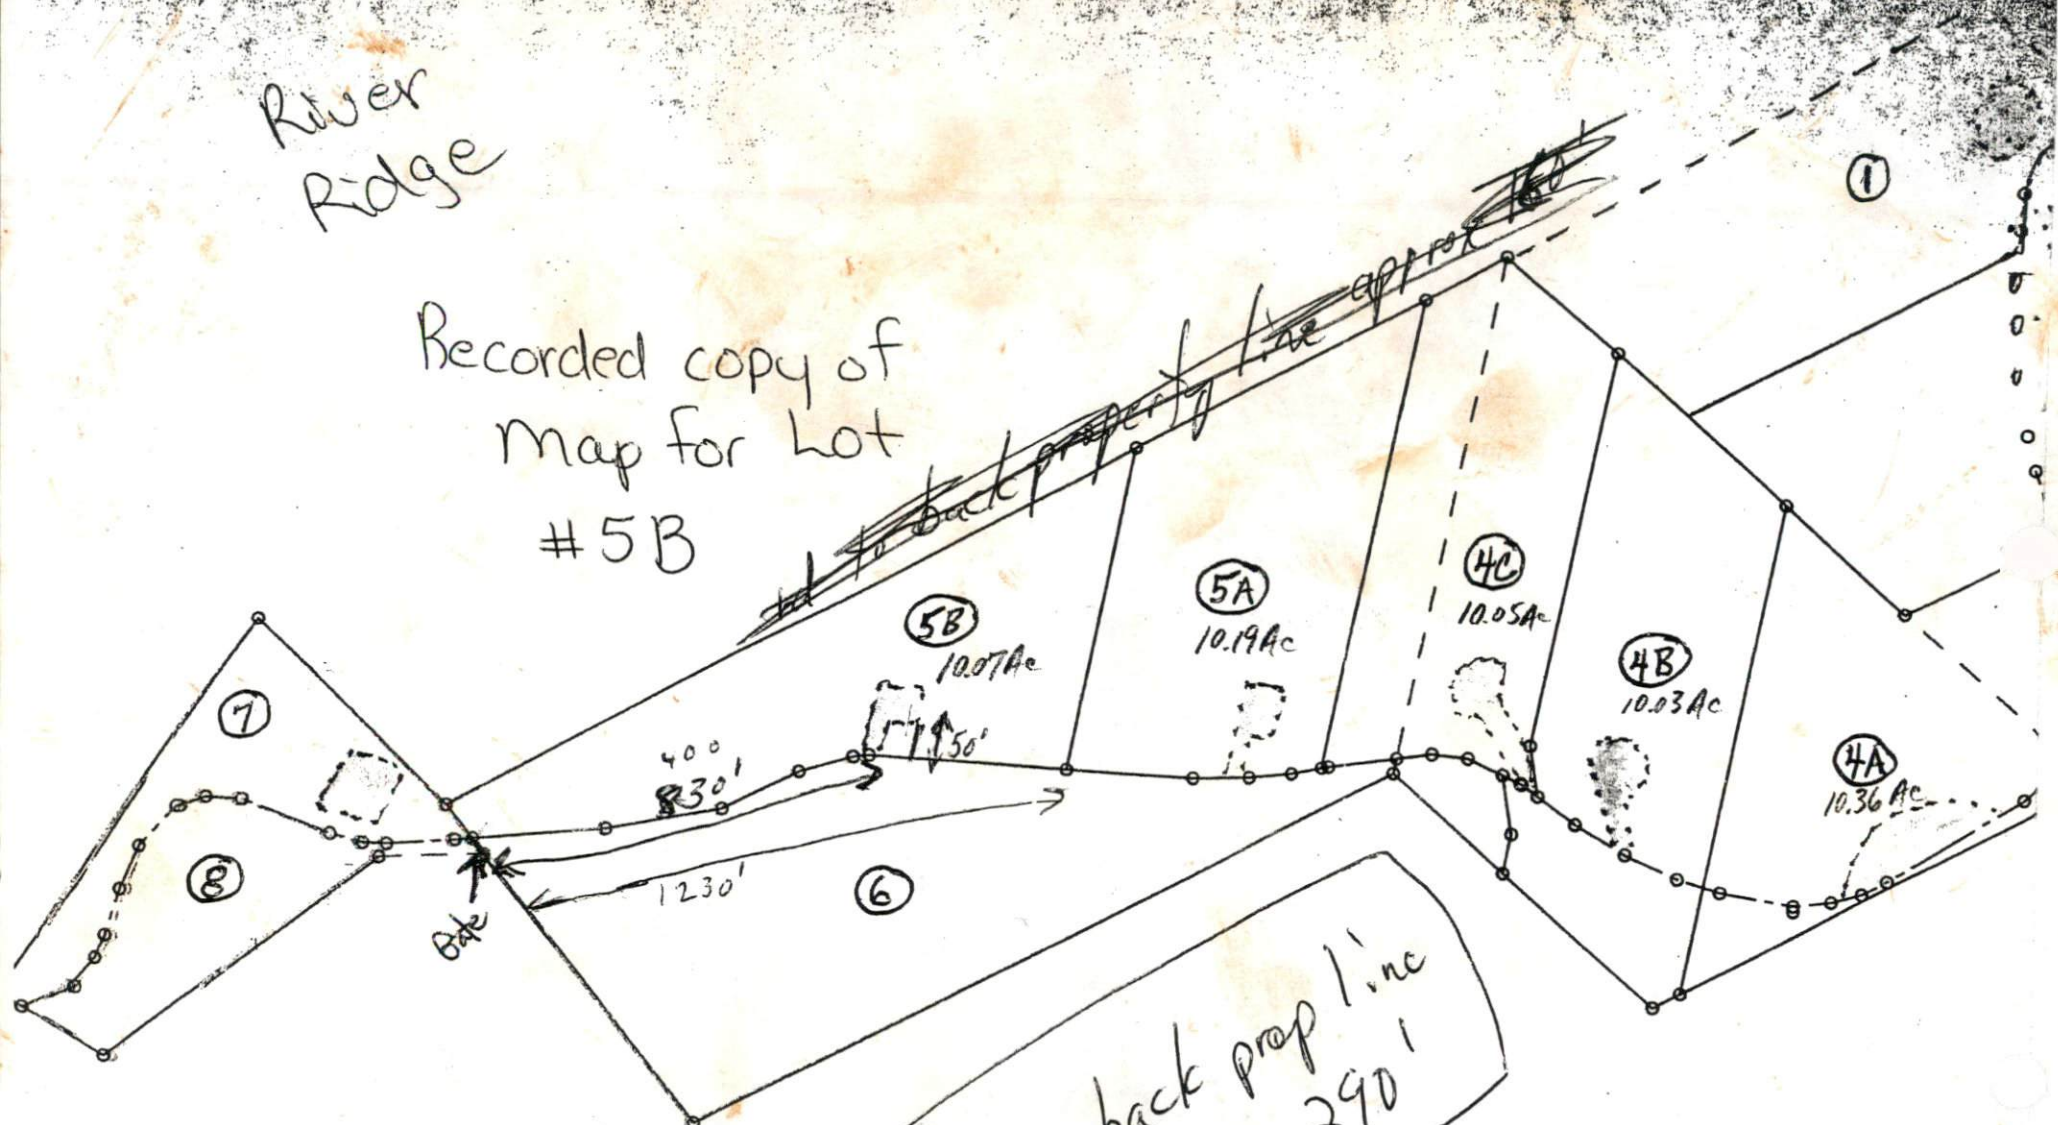

rd to back prop line  
is approx 290'

PRELIMINARY PLAT - Not for  
conveyances, or sales.