

P. 73

0-18W

18-36SC X2

36+ SC 1,2

0-24W

24-36SC X2

36+ SC 3,4

0-24LS

24-38SL X2

38+ SC 5,6

0-18 LS


18-26 SC X2

26-38 SC 7,8

TOWNSHIP: BARBECUE-HARNETT CO., N.C.


SCALE: 1" = 50'

DATE: JANUARY, 1997

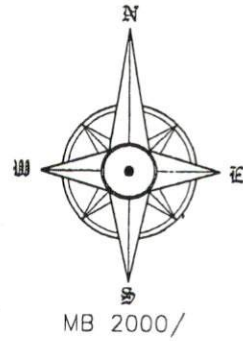

Required Property Line Setbacks

Front	Side	Corner	Rear	Nearest Building
35	10	20	25	10
Actual	50	12	NA	174
			NA	NA

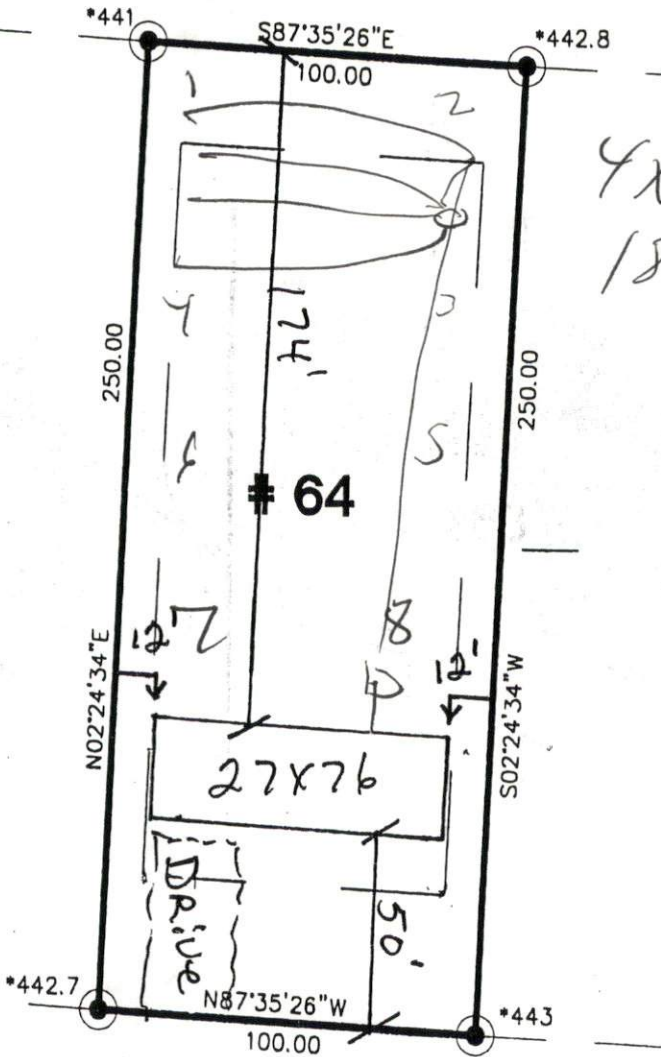

4x75
18°
65

#63

#64

#66

SITE PLAN APPROVAL

DISTRICT BA-208 USE DWNH

#BEDROOMS 3

Date 19 July
Candace J. Bell
Zoning Administrator

JUDI LEE RD

NOTE:

I FURTHER CERTIFY THAT THIS PROPERTY (DOES NOT) LIE WITHIN A SPECIAL FLOOD HAZARD AREA AS DESIGNATED BY FIRM FLOOD INSURANCE

BEING ALL OF LOT # 64, HEATHER BROOK ESTATES, PHASE 4, RECORDED IN MAP BK 2000, PG , HARNETT COUNTY REG.

ALL IMPROVEMENTS SHOWN AS PROPOSED.

LEGEND:

- FIP FOUND IRON PIPE
- SIP SET IRON PIPE
- R/W RIGHT OF WAY
- * ELEVATIONS
- PP POWER POLE