


- AT 18" AT 0-Box END
- ③ SOIL DETAILS VERT TO ACCOMMODATE INSTRUMENTATION, STAIRING
  - ② PUMP + 2x150' ELBOW (STAKE IN FIELD)
  - ① SWITCH TO 3 BEDROOM
- LAYOUT FOR CURBS TAKE OFF FIG 27.

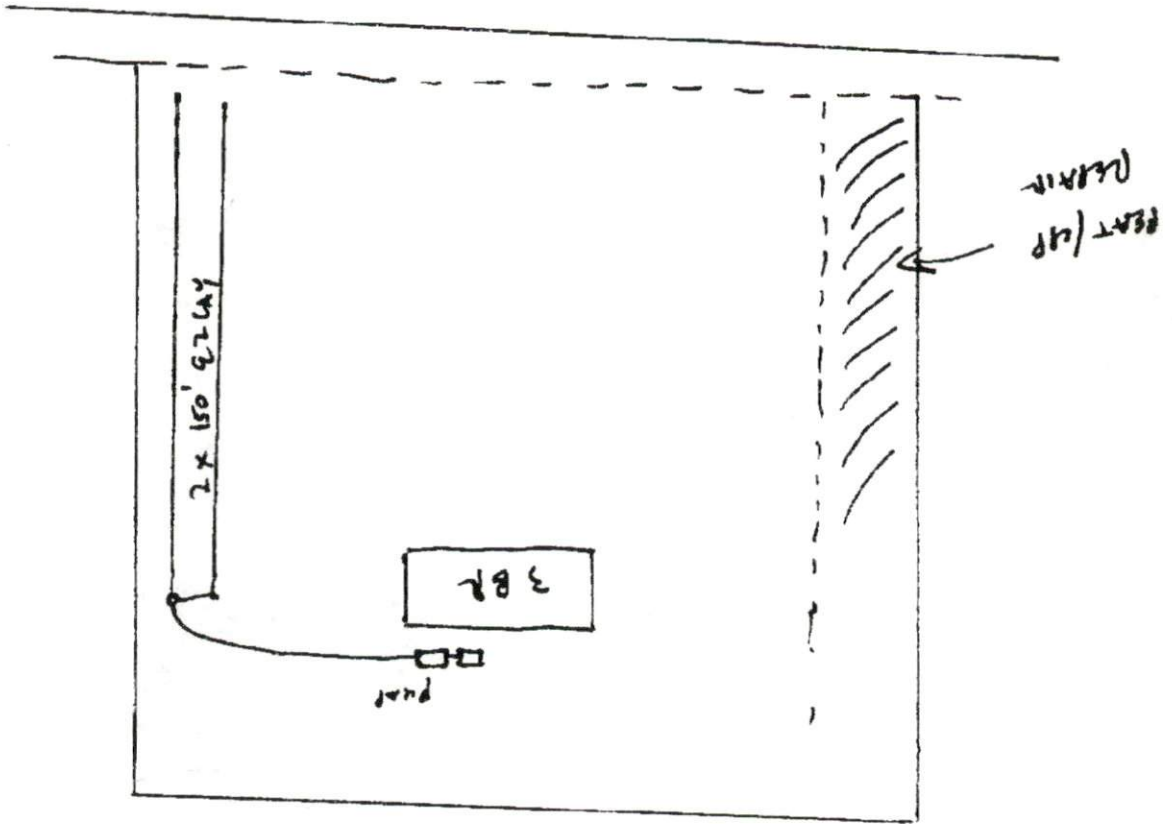

To: Oliver  
 From: Mike Eaker

P.O. Box 9321 • Fayetteville, NC 28311  
 Phone/Fax: (910) 822-4540

P.O. Box 808 • Fuquay-Varina, NC 27526  
 Phone/Fax: (919) 567-3017

Soil - Environmental Consultant

**Southeastern Soil & Environmental Associates, Inc.**