


SITE/S . EVALUATION FOR ON-S WASTEWATER

APPLICANT NAME _____

DATE _____


FACTORS		PROFILES									
		1	2	3	4	5	6	7	8	9	10
LANDSCAPE POSITION	.1940										
SLOPE (%)	.1940										
HORIZON 1 DEPTH		0-18	—————								
Texture Group	.1941(A)(1)	SCL									
Consistence	.1941										
Structure	.1941(A)(2)										
Mineralogy	.1941(A)(3)										
HORIZON 2 DEPTH		24-32	—————								
Texture Group	.1941(A)(1)	SCL									
Consistence	.1941										
Structure	.1941(A)(2)										
Mineralogy	.1941(A)(3)										
HORIZON 3 DEPTH		27-36	—————								
Texture Group	.1941(A)(1)	SCL									
Consistence	.1941										
Structure	.1941(A)(2)										
Mineralogy	.1941(A)(3)										
HORIZON 4 DEPTH											
Texture Group	.1941(A)(1)										
Consistence	.1941										
Structure	.1941(A)(2)										
Mineralogy	.1941(A)(3)										
SOIL WETNESS	.1942										
RESTRICTIVE HORIZON	.1944										
SAPROLITE	.1943/1956										
CLASSIFICATION	.1948										
LONG TERM ACCEPTANCE RATE	.1955	14	—————								

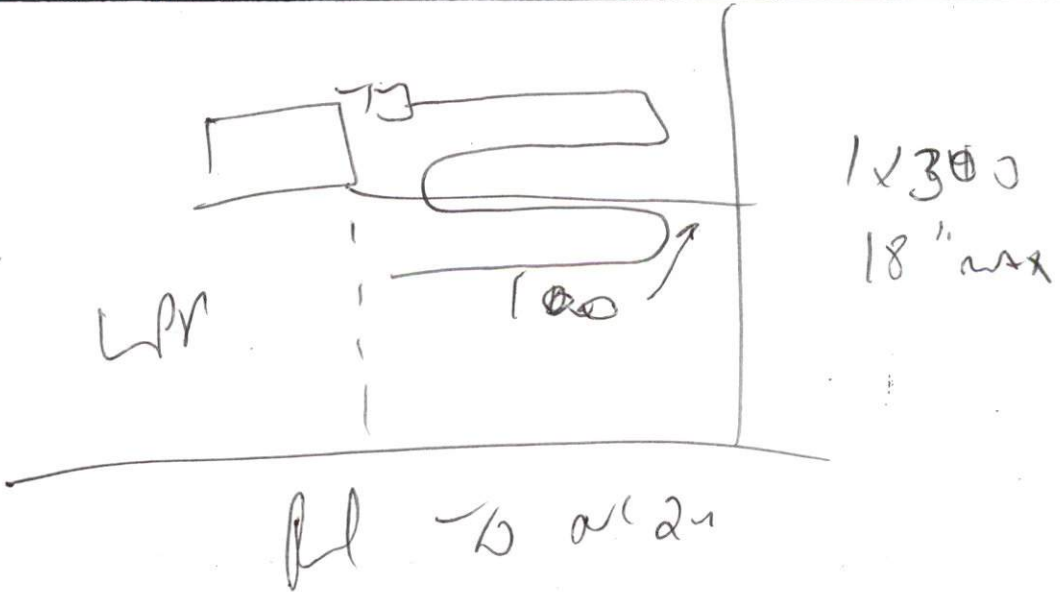

I HEREBY
 CERTIFY
 THAT I
 HAVE
 ESTABLISHED
 THE
 BOUNDARIES
 OF THE
 ABOVE
 DESCRIBED
 PARCELS,
 AND
 FURTHER
 CERTIFY
 THAT
 THE
 SAME
 ARE
 THE
 OWNERS
 OF THE
 SAME

HARNETT COUNTY
 DATE 05-16-01
 SURVEYED BY
 JOB NO.

STRAY CAT CORPORATION
 DEED BOOK 1389 PAGE 332

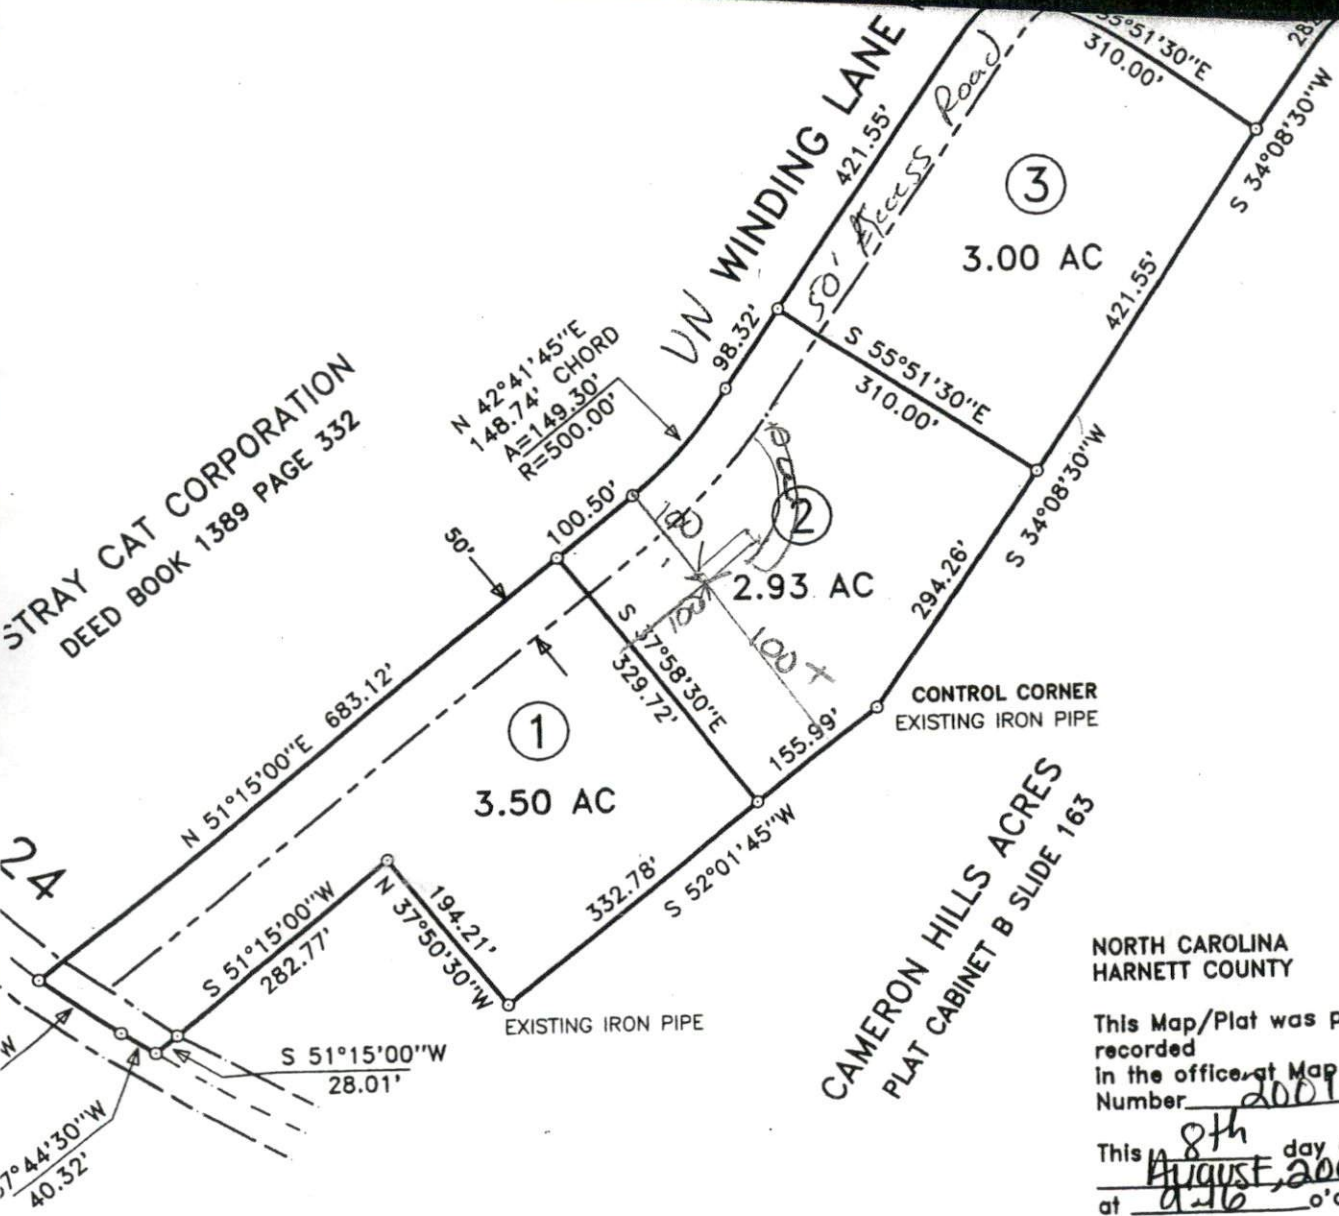

NORTH CAROLINA
 HARNETT COUNTY

This Map/Plat was presented for registration
 recorded
 in the office at Map
 Number 2001-859

This 8th day of
August, 2001
 at 2:16 o'clock a m.

Kimberly S. Hargrove
 Register of Deeds

By: Nancy B. Zuber
 Deputy Register of Deeds

Required Property Line Setbacks

	Minimum	Actual
Front	<u>35</u>	<u>100</u>
Side	<u>10</u>	<u>100</u>
Corner	<u>50</u>	<u>100</u>
Rear	<u>25</u>	<u>100</u>
Nearest Building	<u>10</u>	<u>—</u>

SITE PLAN APPROVAL

DISTRICT _____ USE Swm #

#BEDROOMS 3

Date 8-24-01 Shawna Jones
 Zoning Administrator