

Lost
Quartz
back
work

Start
Hill
Letter
Ed
mg
with
W
Petchard

From
North
Be
To
Pond


1	LS	0-39"	SL	0-36	SL	0-48	SL	0-48
		cut @ 56"	36					
	PS							
	R							

START TOP LINE @ 18" RYN
INTO HILL
. 18" LINE DEPTH

Required Property Line Setbacks

	Minimum	Actual
Front	35'	35'
Side	10'	15'
Corner	75'	100'
Nearest Building	10'	

SITE PLAN APPROVAL
 DISTRICT RAZOR USE DWHH
 #BEDROOMS 3
12-18-01
 Date Zoning Administrator

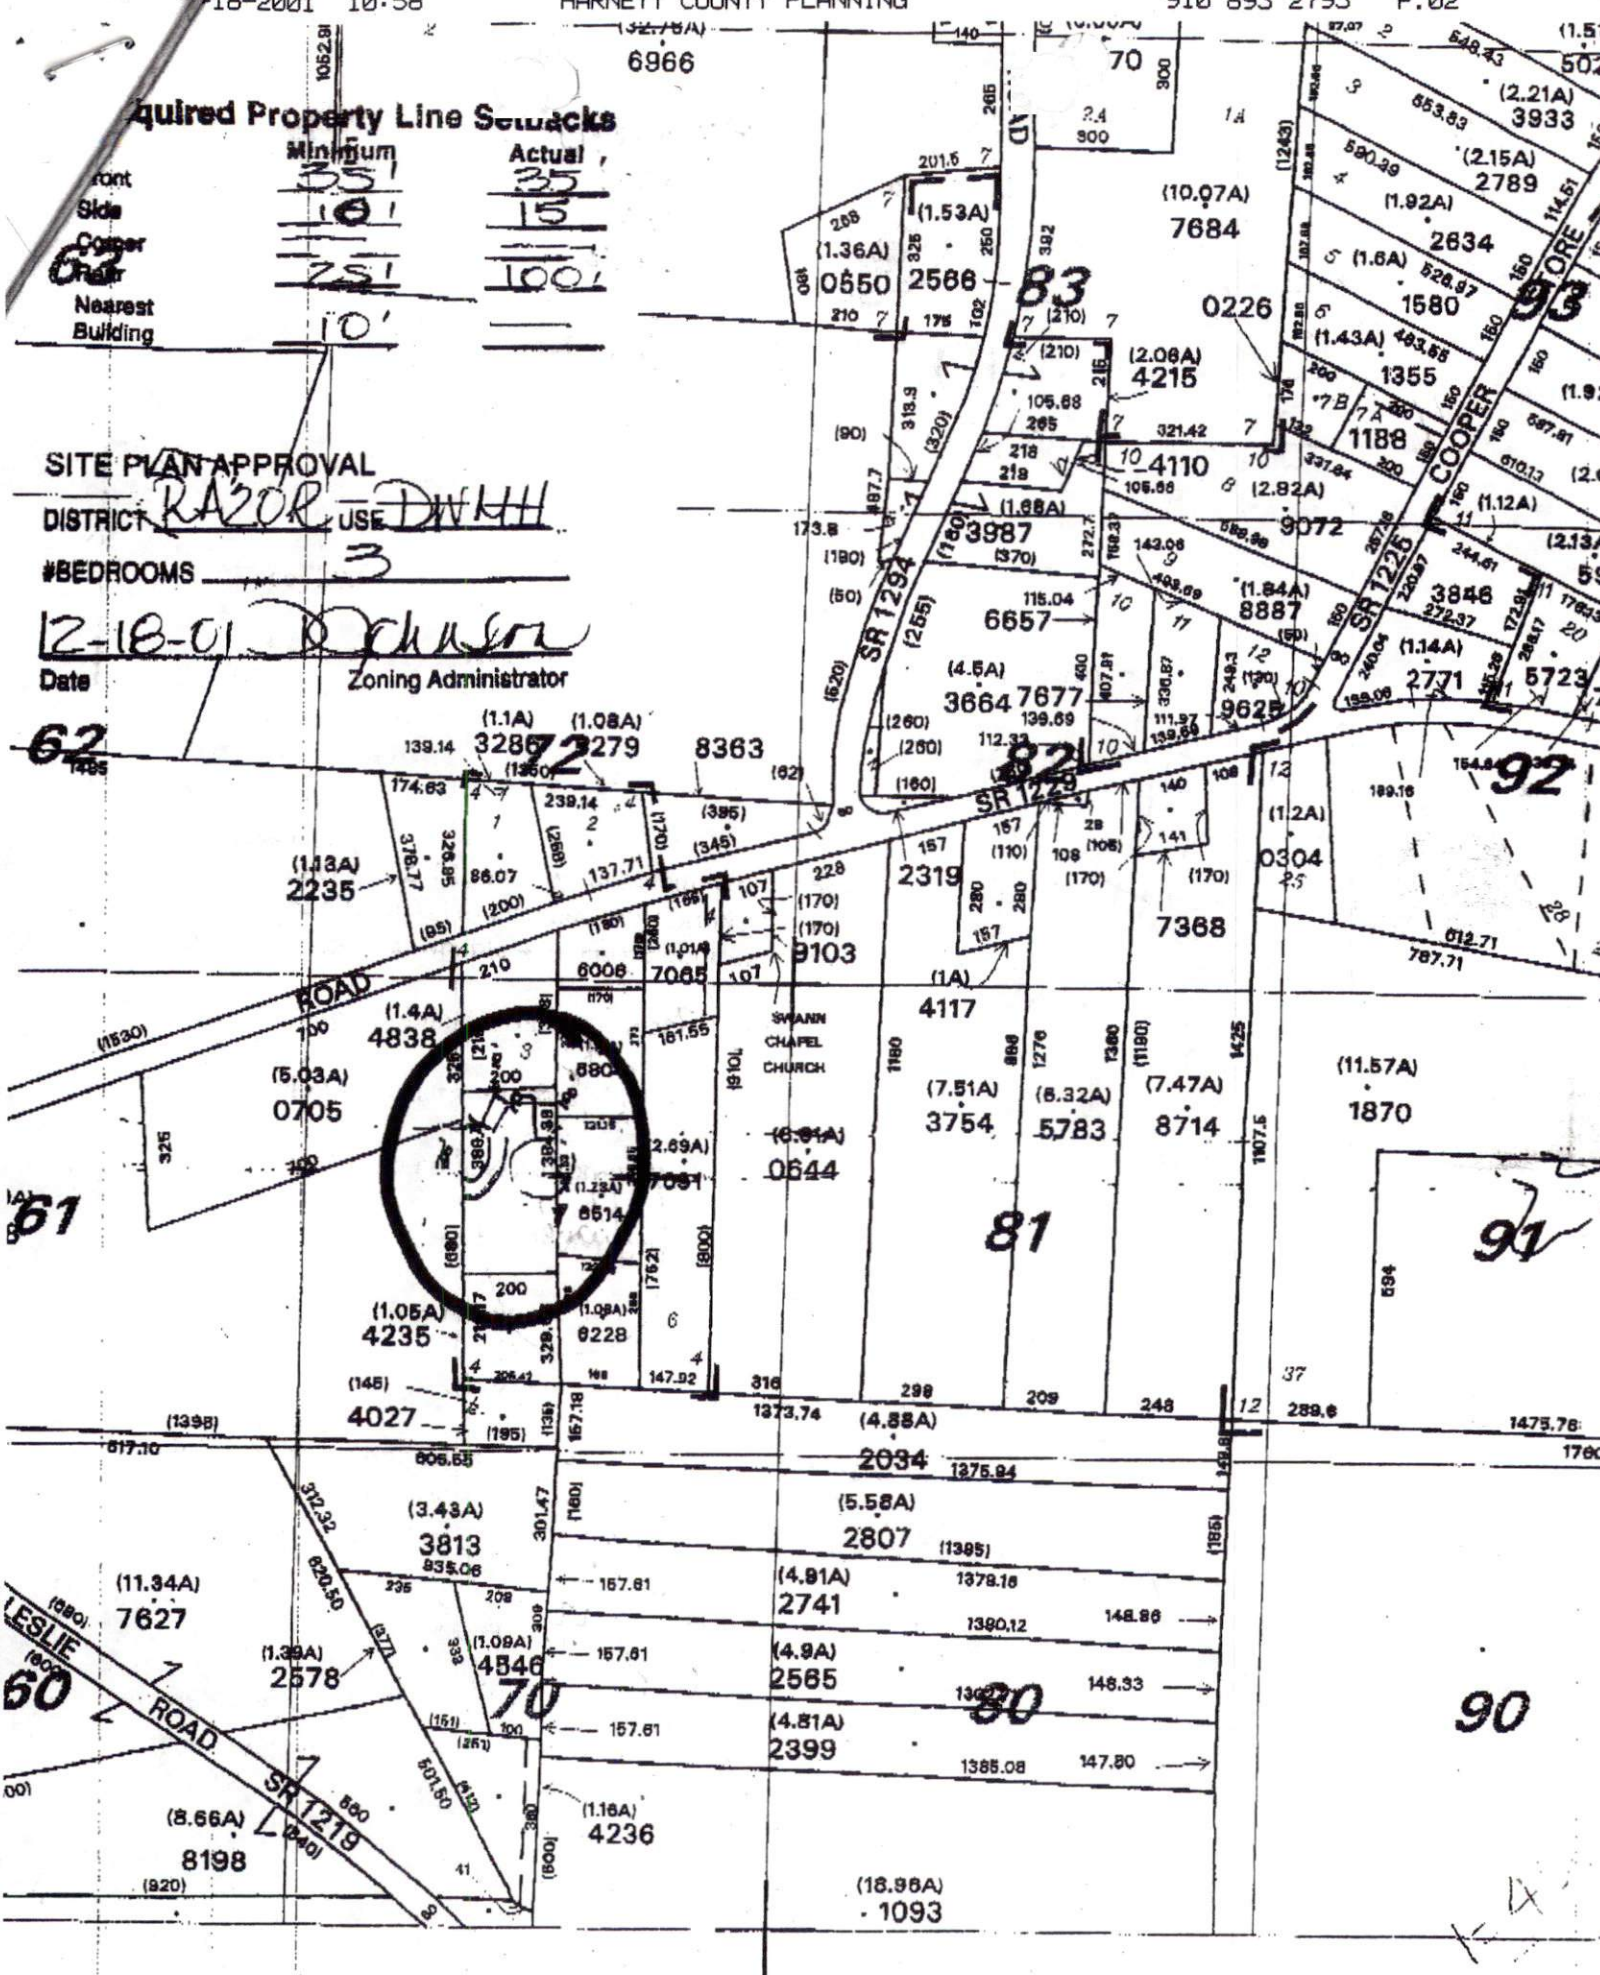

BELTON
1036/353
P.C.F. SL. 241-C

3-A
THOMPSON
925/464
MAP#2000-642

3-B
BOYKIN
1476/557
MAP#200/642

3-D
BARNUM
1132/746
P.C.F. SL. 515-D

BARN

75.00'
SEPTIC
EASEMENT
75.00'

124.91'
S87°11'48"E

199.91' TD.

1.05 ACRES

50'
RADIUS

POND

BELTON
984/496

(DEED DIST. 205.42')
N79°12'12"W 209.69'

N/F
PALMER

SURVEY FOR

Scale:

