

SITE/SOIL EVALUATION FOR ON-SITE WASTEWATER

APPLICANT NAME _____

DATE _____

FACTORS		PROFILES												
		1	2	3	4	5	6	7	8	9	10			
LANDSCAPE POSITION	.1940													
SLOPE (%)	.1940													
HORIZON 1 DEPTH		0-18	0-24	0-21	0-12	0-12	0-30	0-20	0-24					
Texture Group	.1941(A)(1)	L	L	L	L	L	L	L	L					
Consistence	.1941													
Structure	.1941(A)(2)													
Mineralogy	.1941(A)(3)													
HORIZON 2 DEPTH		18-32	24-32	21-32	12-24	12-24	20-36	30-36	24-30					
Texture Group	.1941(A)(1)	SC	SC	SC	SC	SC	SC	SC	SC					
Consistence	.1941													
Structure	.1941(A)(2)													
Mineralogy	.1941(A)(3)													
HORIZON 3 DEPTH		22-36	32-36	22-36	24-30	24-30	26-42	36-42	30-36					
Texture Group	.1941(A)(1)	SC	SC	SC	SC	SC	SC	SC	SC					
Consistence	.1941													
Structure	.1941(A)(2)													
Mineralogy	.1941(A)(3)													
HORIZON 4 DEPTH														
Texture Group	.1941(A)(1)													
Consistence	.1941													
Structure	.1941(A)(2)													
Mineralogy	.1941(A)(3)													
OIL WETNESS	.1942				.30	.30								
RESTRICTIVE HORIZON	.1944													
APROLITE	.1943/.1956													
CLASSIFICATION	.1948													
LONG TERM ACCEPTANCE RATE	.1955	.3	.3	.3	.2	.2	.4	.6	.3					

NEW IRON PIPES AT ALL CORNERS UNLESS OTHERWISE STATED

NORTH AS PER D.B. 1389 Pg. 332

SITE PLAN APPROVAL

DISTRICT PA-20 M USE SDM4

#BEDROOMS 3

Date 28 Dec 01 Chell Jones Johnson
Zoning Administrator


STRAY CAT CORPORATION
DEED BOOK 1389 PAGE 332

STRAY CAT CORPORATION
DEED BOOK 1389 PAGE 332

CAMERON HILLS ACRES
PLAT CABINET B SLIDE 163

Required Property Line Setbacks


	Minimum	Actual
Front	35	75
Side	10	115
Corner	20	305
Rear	25	
Nearest Building	10	

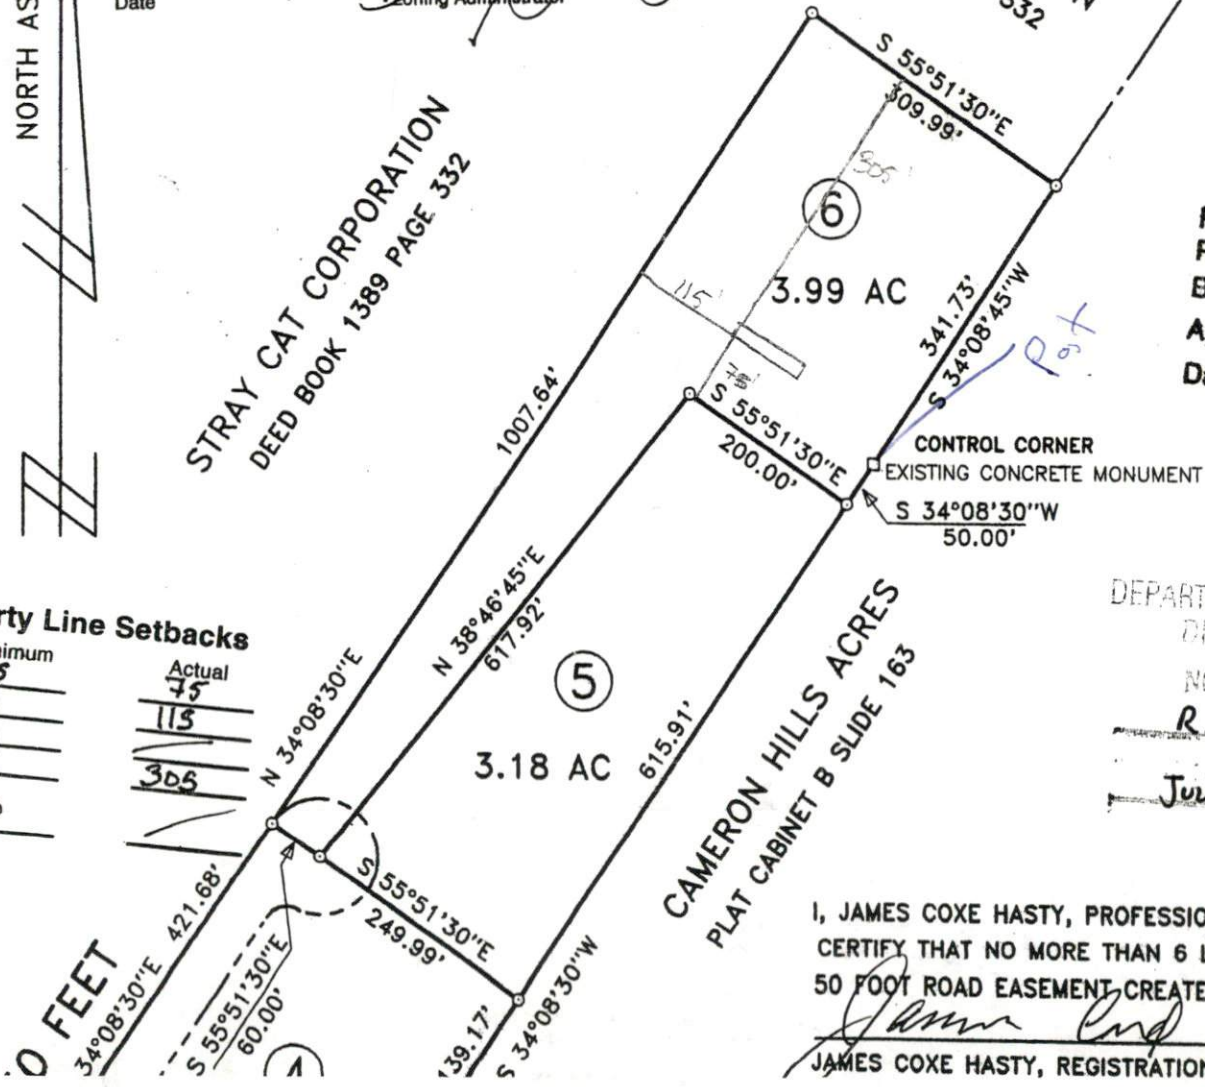

ROAD NAMES HAVE BEEN
REVIEWED AND APPROVED
BY E-911
Approved By: James Hasty
Date: 8-1-01

DEPARTMENT OF TRANSPORTATION
DIVISION OF HIGHWAYS
NO APPROVAL NECESSARY
R.R. Stone / AK
DISTRICT ENGINEER
July 26, 2001
DATE

I, JAMES COXE HASTY, PROFESSIONAL LAND SURVEYOR, DO HEREBY
CERTIFY THAT NO MORE THAN 6 LOTS ARE SERVED BY THE NEW
50 FOOT ROAD EASEMENT CREATED AS PER THIS PLAT.
James Cox Hasty
JAMES COXE HASTY, REGISTRATION NUMBER L-2734

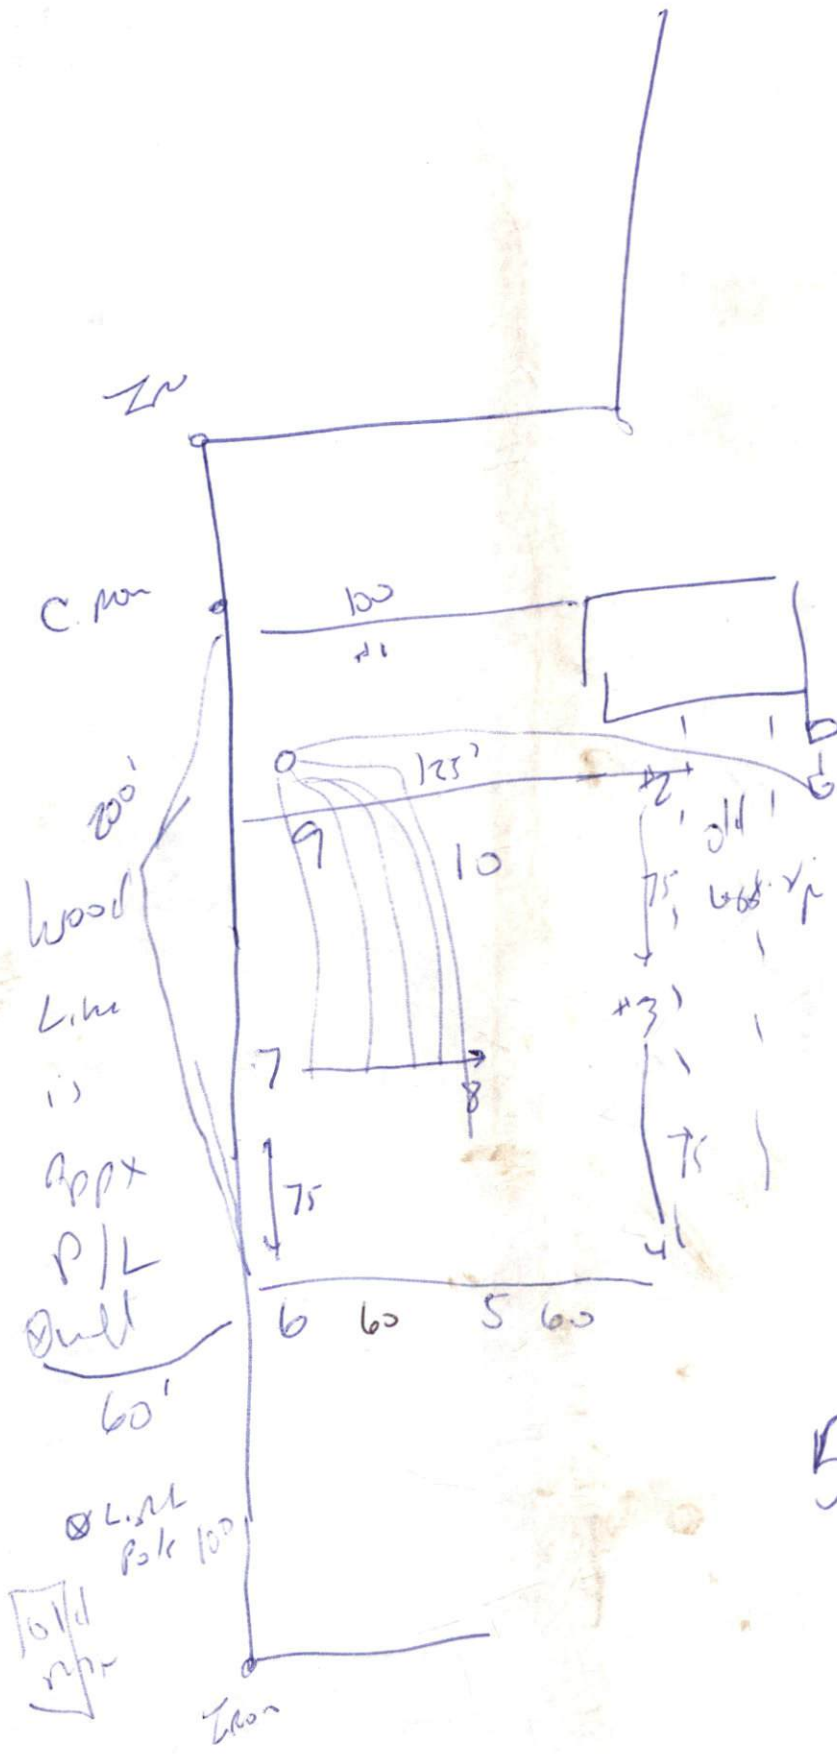

Clear Area
 As Shown
 Mat
 on k
 Final
 layout
 may
 chg