

**SITE/SOIL EVALUATION FOR ON-SITE WASTEWATER**


APPLICANT NAME

*P.T.S*


DATE

FACTORS		PROFILES									
		1	2	3	4	5	6	7	8	9	10
LANDSCAPE POSITION	.1940										
SLOPE (%)	.1940										
HORIZON 1 DEPTH		0-16	0-16	0-16	→	0-18	0-18	0-16	→		
Texture Group	.1941(A)(1)	LS	LS	LS		LS	LS	LS			
Consistence	.1941										
Structure	.1941(A)(2)										
Mineralogy	.1941(A)(3)										
HORIZON 2 DEPTH		16-26	16-21	16-18	→	18-36	18-36	16-18	→		
Texture Group	.1941(A)(1)	SCL	SCL	SCL		SCL	SCL	SCL			
Consistence	.1941										
Structure	.1941(A)(2)										
Mineralogy	.1941(A)(3)										
HORIZON 3 DEPTH		26-36	21-36	18-30	→			18-30			
Texture Group	.1941(A)(1)	SC	SC	SC				SC			
Consistence	.1941										
Structure	.1941(A)(2)										
Mineralogy	.1941(A)(3)										
HORIZON 4 DEPTH				30-34	→			30-36			
Texture Group	.1941(A)(1)			PM				PM			
Consistence	.1941										
Structure	.1941(A)(2)										
Mineralogy	.1941(A)(3)										
SOIL WETNESS	.1942										
RESTRICTIVE HORIZON	.1944										
SAPROLITE	.1943/.1956										
CLASSIFICATION	.1948										
LONG TERM ACCEPTANCE RATE	.1955	.3	.25	.25	.25	.25	.6	.6	.25	→	

*1 X 500  
18"  
max*

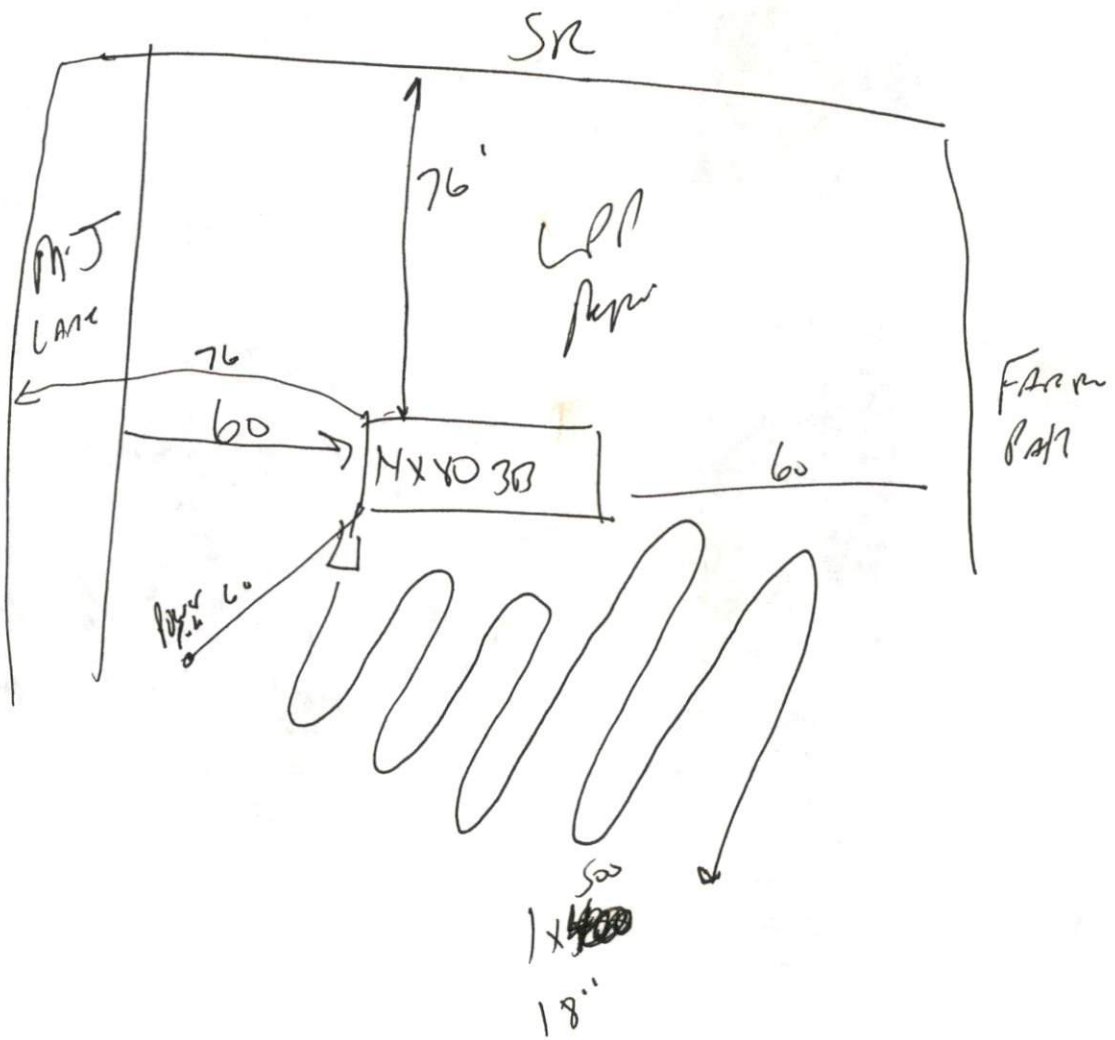



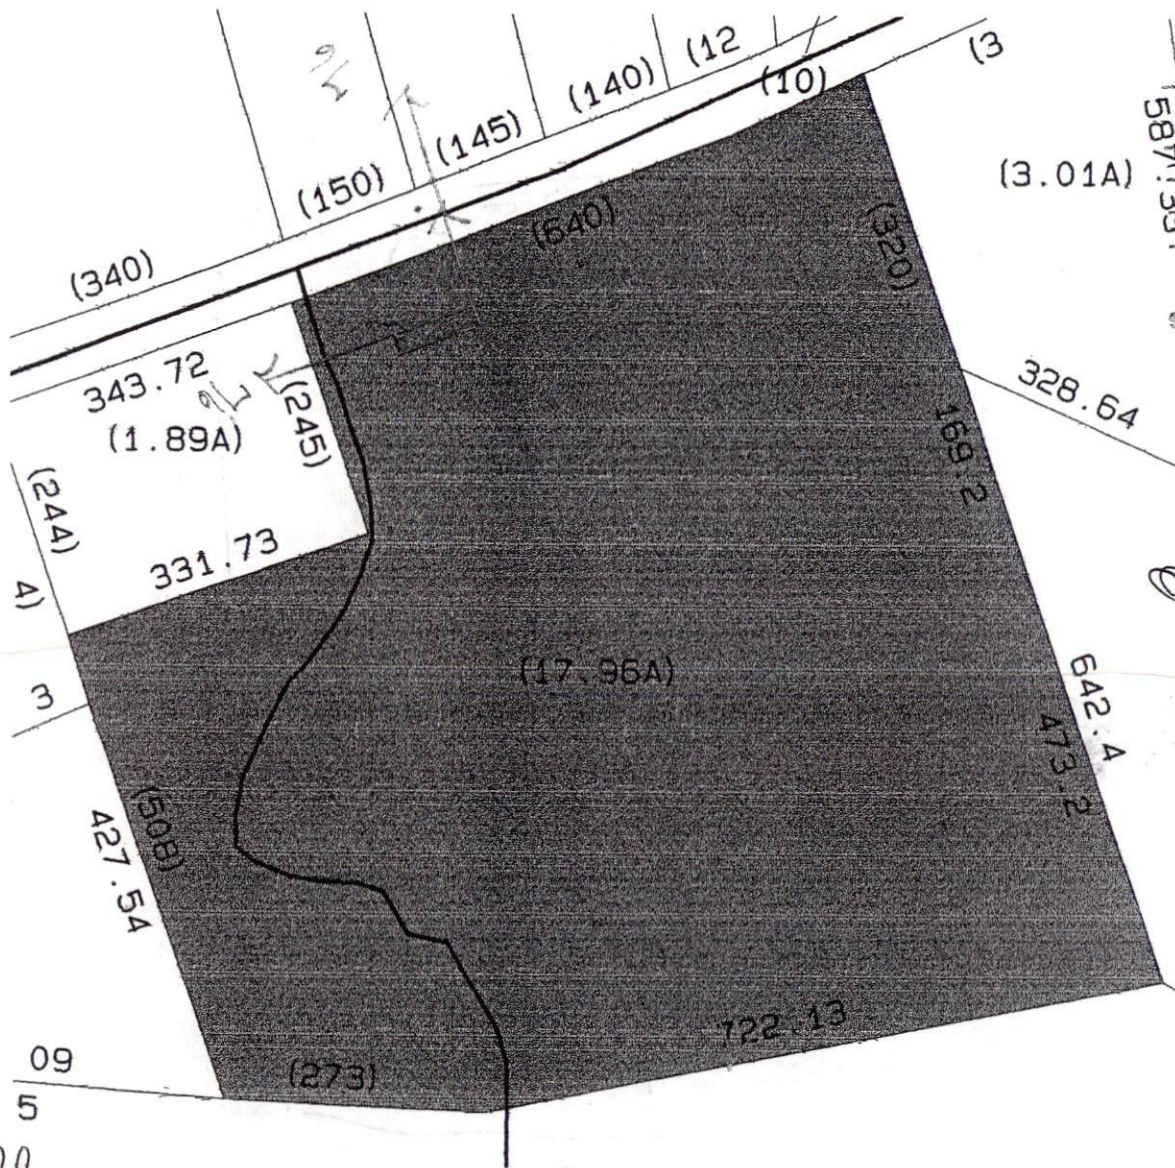

23	10
58	50
71	20
33	05
500	
150	
75	
75	
Actual	

LAN APPROVAL  
 RPAO USE SCMT  
 3  
 OMS  
 31-01 *Appl. Admin*  
 Administrator

0621-01-6093.000

Scale: 1" = 200 ft

December 31, 2001