

SITE/SC EVALUATION FOR ON-SITE WASTEWATER

APPLICANT NAME _____

DATE _____

FACTORS		PROFILES												
		1	2	3	4	5	6	7	8	9	10			
LANDSCAPE POSITION	.1940													
SLOPE (%)	.1940													
HORIZON 1 DEPTH		0-48	←—————→											
Texture Group	.1941(A)(1)	ScL												
Consistence	.1941													
Structure	.1941(A)(2)													
Mineralogy	.1941(A)(3)													
HORIZON 2 DEPTH														
Texture Group	.1941(A)(1)													
Consistence	.1941													
Structure	.1941(A)(2)													
Mineralogy	.1941(A)(3)													
HORIZON 3 DEPTH														
Texture Group	.1941(A)(1)													
Consistence	.1941													
Structure	.1941(A)(2)													
Mineralogy	.1941(A)(3)													
HORIZON 4 DEPTH														
Texture Group	.1941(A)(1)													
Consistence	.1941													
Structure	.1941(A)(2)													
Mineralogy	.1941(A)(3)													
SOIL WETNESS	.1942													
RESTRICTIVE HORIZON	.1944													
SAPROLITE	.1943/.1956													
CLASSIFICATION	.1948													
LONG TERM ACCEPTANCE RATE	.1955	15	←—————→											


LSTAR .5
17 3/20
18"

1=100

STAKES UNLESS OTHERWISE NOTED.

N.C. HWY 27

SITE PLAN APPROVAL
 DISTRICT RAZOR USE DWMH
 #BEDROOMS 4
2-13-02 [Signature]
 Zoning Administrator RW

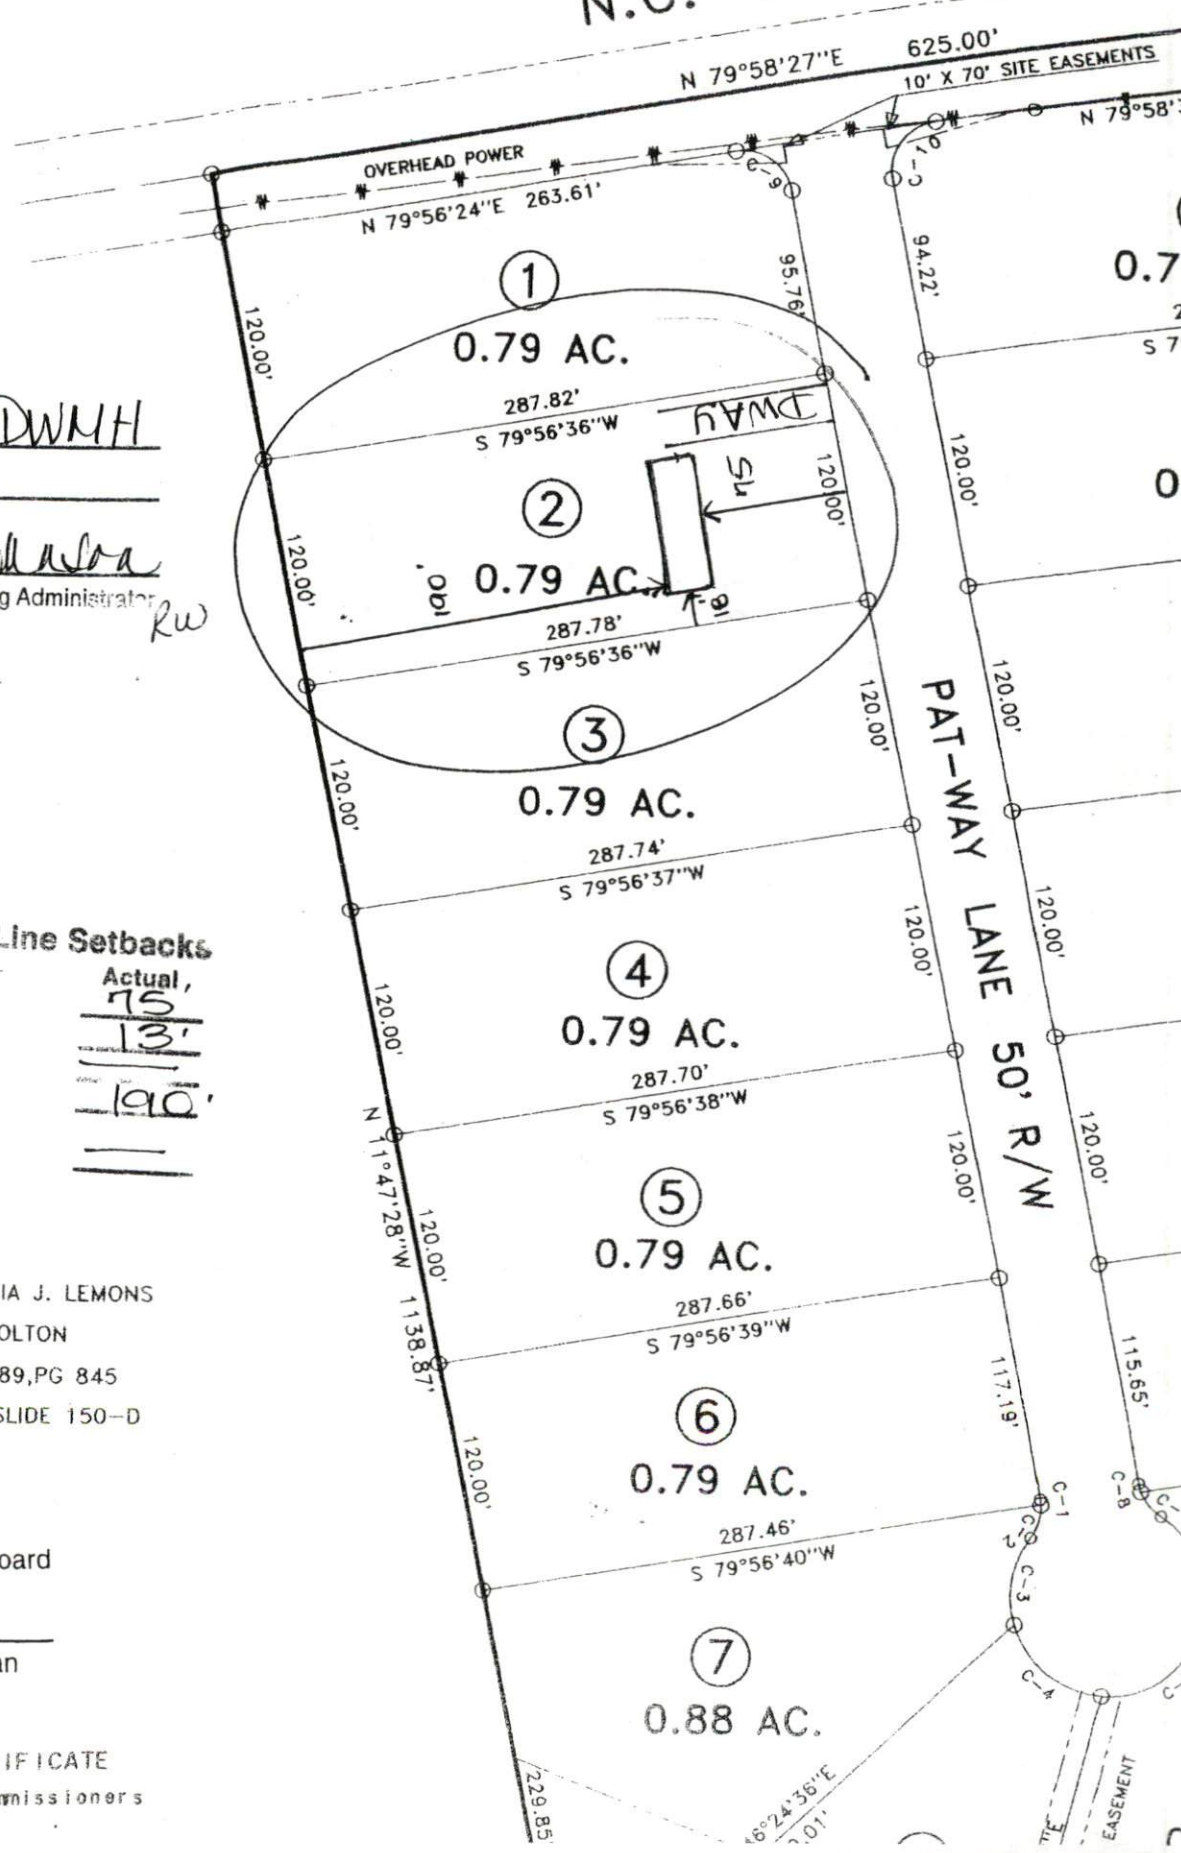

ITION

ITION


Required Property Line Setbacks

	Minimum	Actual
Front	35	75
Side	10	13'
Rear	25	190'
Nearst	10	
Build		

PATRICIA J. LEMONS
 BOLTON
 DB 689, PG 845
 PC D, SLIDE 150-D

ificate
 Planning Board
 final plat.
[Signature]
 Chairman

ERS CERTIFICATE
 1rd of Commissioners
 final plat.

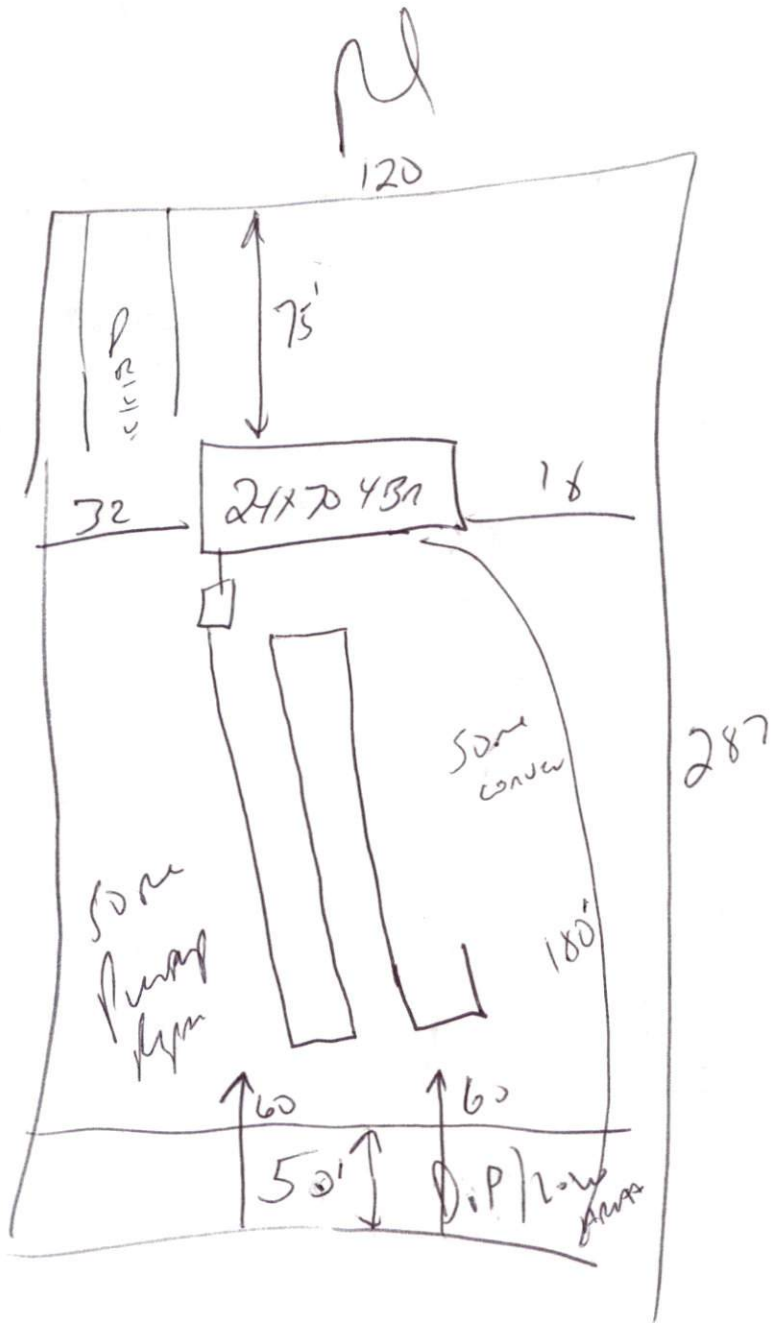

$$\begin{array}{r} 420 \\ - 70 \\ \hline 350 \\ - \frac{18}{2} \end{array}$$

$$\begin{array}{r} 287 \\ - 100 \\ \hline 187 \end{array}$$

LTR
 .5
 1x320
 18"