


SITE/SOIL EVALUATION FOR ON-SITE WASTEWATER


FACTORS		PROFILES									
		1	2	3	4	5	6	7	8	9	10
LANDSCAPE POSITION	.1940	L	L	L							
SLOPE (%)	.1940	2	2	2							
HORIZON 1 DEPTH		0-42									
TEXTURE GROUP	.1941(A)(1)	SL									
CONSISTENCE	.1941	ML									
STRUCTURE	.1941(A)(2)	GL									
MINERALOGY	.1941(A)(3)	NSNP									
HORIZON 2 DEPTH											
TEXTURE GROUP	.1941(A)(1)										
CONSISTENCE	.1941										
STRUCTURE	.1941(A)(2)										
MINERALOGY	.1941(A)(3)										
HORIZON 3 DEPTH											
TEXTURE GROUP	.1941(A)(1)										
CONSISTENCE	.1941										
STRUCTURE	.1941(A)(2)										
MINERALOGY	.1941(A)(3)										
HORIZON 4 DEPTH											
TEXTURE GROUP	.1941(A)(1)										
CONSISTENCE	.1941										
STRUCTURE	.1941(A)(2)										
MINERALOGY	.1941(A)(3)										
SOIL WETNESS	.1942	4200+									
RESTRICTIVE HORIZON	.1944										
SAPROLITE	.1943/ 1956										
CLASSIFICATION	.1948	S	S	S							
LONG TERM ACCEPTANCE RANGE	.1955	.7	.8	.7							

LINE TABLE		
LINE	LENGTH	BEARING
L1	153.38	N12°42'41"E
L2	36.30	S04°55'39"E
L3	78.36	N13°26'19"E
L4	50.00	S77°17'19"E
L5	150.00	S12°42'41"W
L6	145.97	S04°59'11"W
L7	30.59	S04°59'11"W
L8	50.99	S83°41'36"W
L9	30.59	N04°59'11"E

PLAT NORTH
MAP # 2002, PG. 705

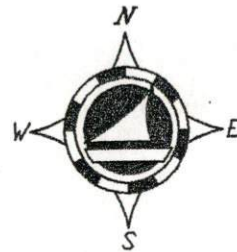


N/F
MICHAEL & JUDY BRINKLEY
TRACT 1
6.08 ACRES
PLAT CAB. F, PG. 293C

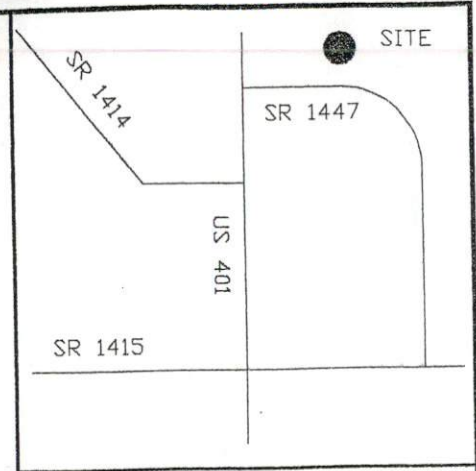

VICINITY MAP
SCALE

ALONG CENTERLINE OF
EXISTING SOIL DRIVE

MILETA B. GARDNER
DB. 092E, PG. 0226

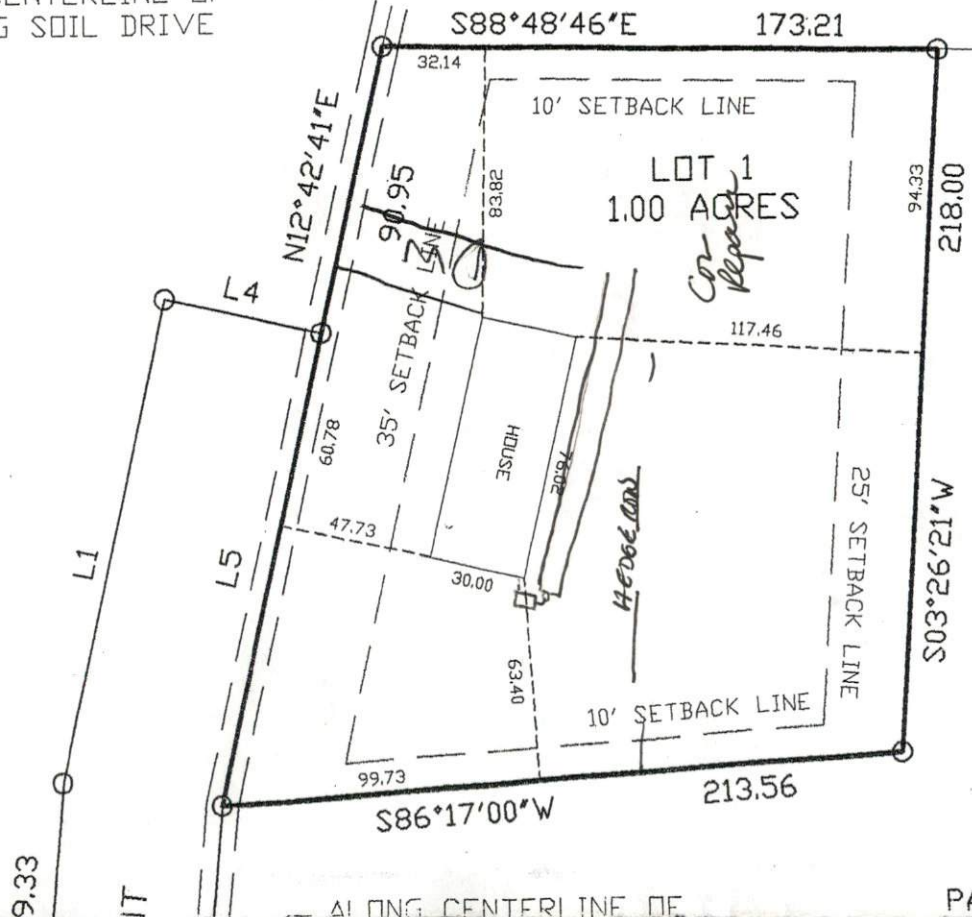

N/F
MILETA B. GARDNER
DB. 092E, PG. 0226
PARCEL ID = 080655 0067