

APPLICANT NAME _____

DATE _____

FACTORS		PROFILES								
		1	2	3	4	5	6	7	8	9
LANDSCAPE POSITION	.1940									
SLOPE (%)	.1940									
HORIZON 1 DEPTH		6-24			0-12			0-24		
Texture Group	.1941(A)(1)	SI			SL			SL		
Consistence	.1941									
Structure	.1941(A)(2)									
Mineralogy	.1941(A)(3)									
HORIZON 2 DEPTH		24-36			12-28			21-36		
Texture Group	.1941(A)(1)	SL			SL			SL		
Consistence	.1941									
Structure	.1941(A)(2)									
Mineralogy	.1941(A)(3)									
HORIZON 3 DEPTH					28-36			36-42		
Texture Group	.1941(A)(1)				SC			SC		
Consistence	.1941									
Structure	.1941(A)(2)									
Mineralogy	.1941(A)(3)									
HORIZON 4 DEPTH										
Texture Group	.1941(A)(1)									
Consistence	.1941									
Structure	.1941(A)(2)									
Mineralogy	.1941(A)(3)									
SOIL WETNESS	.1942									
RESTRICTIVE HORIZON	.1944									
SAPROLITE	.1943/1956									
CLASSIFICATION	.1948									
LONG TERM ACCEPTANCE RATE	.1955									

4x100
 18"
 med on site
 may do
 1x400
 in sand

Required Property Line Setbacks

Minimum	Actual
35'	115'
10'	38'
25'	530'
10'	

5

2.932 Acres Total
0.077 Ac. in new R/W
2.855 Ac. Net
(in traverse)

Esther D. Monereau
D.B. 1083, Pg. 44
P. C. F, Slide 637-A
PIN 0555-25-5747

1.790 Acres Total
0.072 Ac. in new R/W
1.718 Ac. Net
(in traverse)

1.756 Acres Total
0.072 Ac. in new R/W
1.684 Ac. Net
(in traverse)

1.373 Acres Total
0.077 Ac. in new R/W
1.298 Ac. Net
(in traverse)

4.293 Acres Total
0.358 Ac. in SR R/W
0.084 Ac. in new R/W
3.851 Ac. Net
(in traverse)

ITE PLAN APPROVAL
DISTRICT N/A USE DWUH
#BEDROOMS 4
L-19-C1
Date _____
Zoning Administrator _____

3

2

1

Swamp
Front Setback
Copper
Rear
Nearest Building

Approximate Creek Location
Property Line

Ingress / Egress / Drive

Existing Asphalt Dr. to adjoining prop. Encroaches Appro.

Lettie Temple Church
D.B. 885, Pg. 19
PIN 0555-16-9011


Lettie Temple Church
P. C. F, Slide 75-C
PIN 0555-15-6990

Esther D. Monereau
D.B. 1083, Pg. 44
P. C. F, Slide 637-A
PIN 0555-25-5747

Walker Road
60' R/W
Linda Faye Clark



1-100

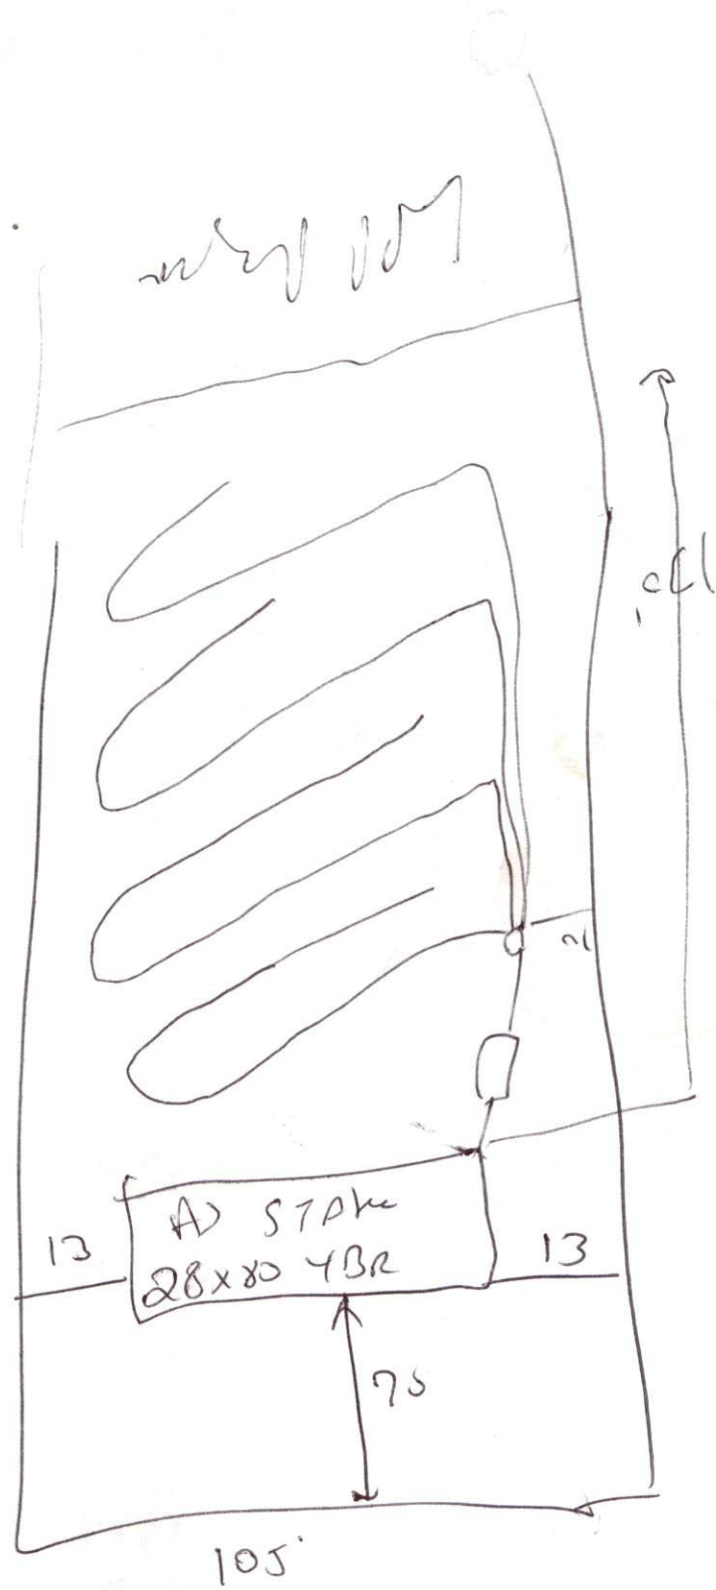

to
to
to