

SITE/SOIL EVALUATION FOR ON-SITE WASTEWATER


FACTORS		PROFILES									
		1	2	3	4	5	6	7	8	9	10
LANDSCAPE POSITION	.1940										
SLOPE (%)	.1940										
HORIZON 1 DEPTH											
TEXTURE GROUP	.1941(A)(1)										
CONSISTENCE	.1941										
STRUCTURE	.1941(A)(2)										
MINERALOGY	.1941(A)(3)										
HORIZON 2 DEPTH											
TEXTURE GROUP	.1941(A)(1)										
CONSISTENCE	.1941										
STRUCTURE	.1941(A)(2)										
MINERALOGY	.1941(A)(3)										
HORIZON 3 DEPTH											
TEXTURE GROUP	.1941(A)(1)										
CONSISTENCE	.1941										
STRUCTURE	.1941(A)(2)										
MINERALOGY	.1941(A)(3)										
HORIZON 4 DEPTH											
TEXTURE GROUP	.1941(A)(1)										
CONSISTENCE	.1941										
STRUCTURE	.1941(A)(2)										
MINERALOGY	.1941(A)(3)										
SOIL WETNESS	.1942										
RESTRICTIVE HORIZON	.1944										
SAPROLITE	.1943/.1956										
CLASSIFICATION	.1948										
LONG TERM ACCEPTANCE RANGE	.1955										

1 x 240 18

SR1111

old Baer
foundry

□ on floor

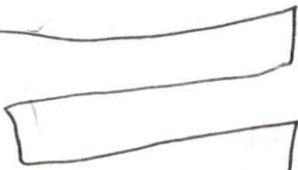

1 x 240
18

75

Pyro

Blm floor

Old

Road

Bu


G-12

MARKS
337/291

PLAN APPROVAL
DISTRICT RAZOR USE DWMH
BEDROOMS 3
6-28-02 D. Johnson
Zoning Administrator

Required Property Line Setbacks

	Minimum	Actual
Front	<u>35'</u>	<u>135'</u>
Side	<u>10'</u>	<u>45'</u>
Corner		
Rear	<u>25'</u>	<u>350'</u>
Nearest		
Building	<u>10'</u>	

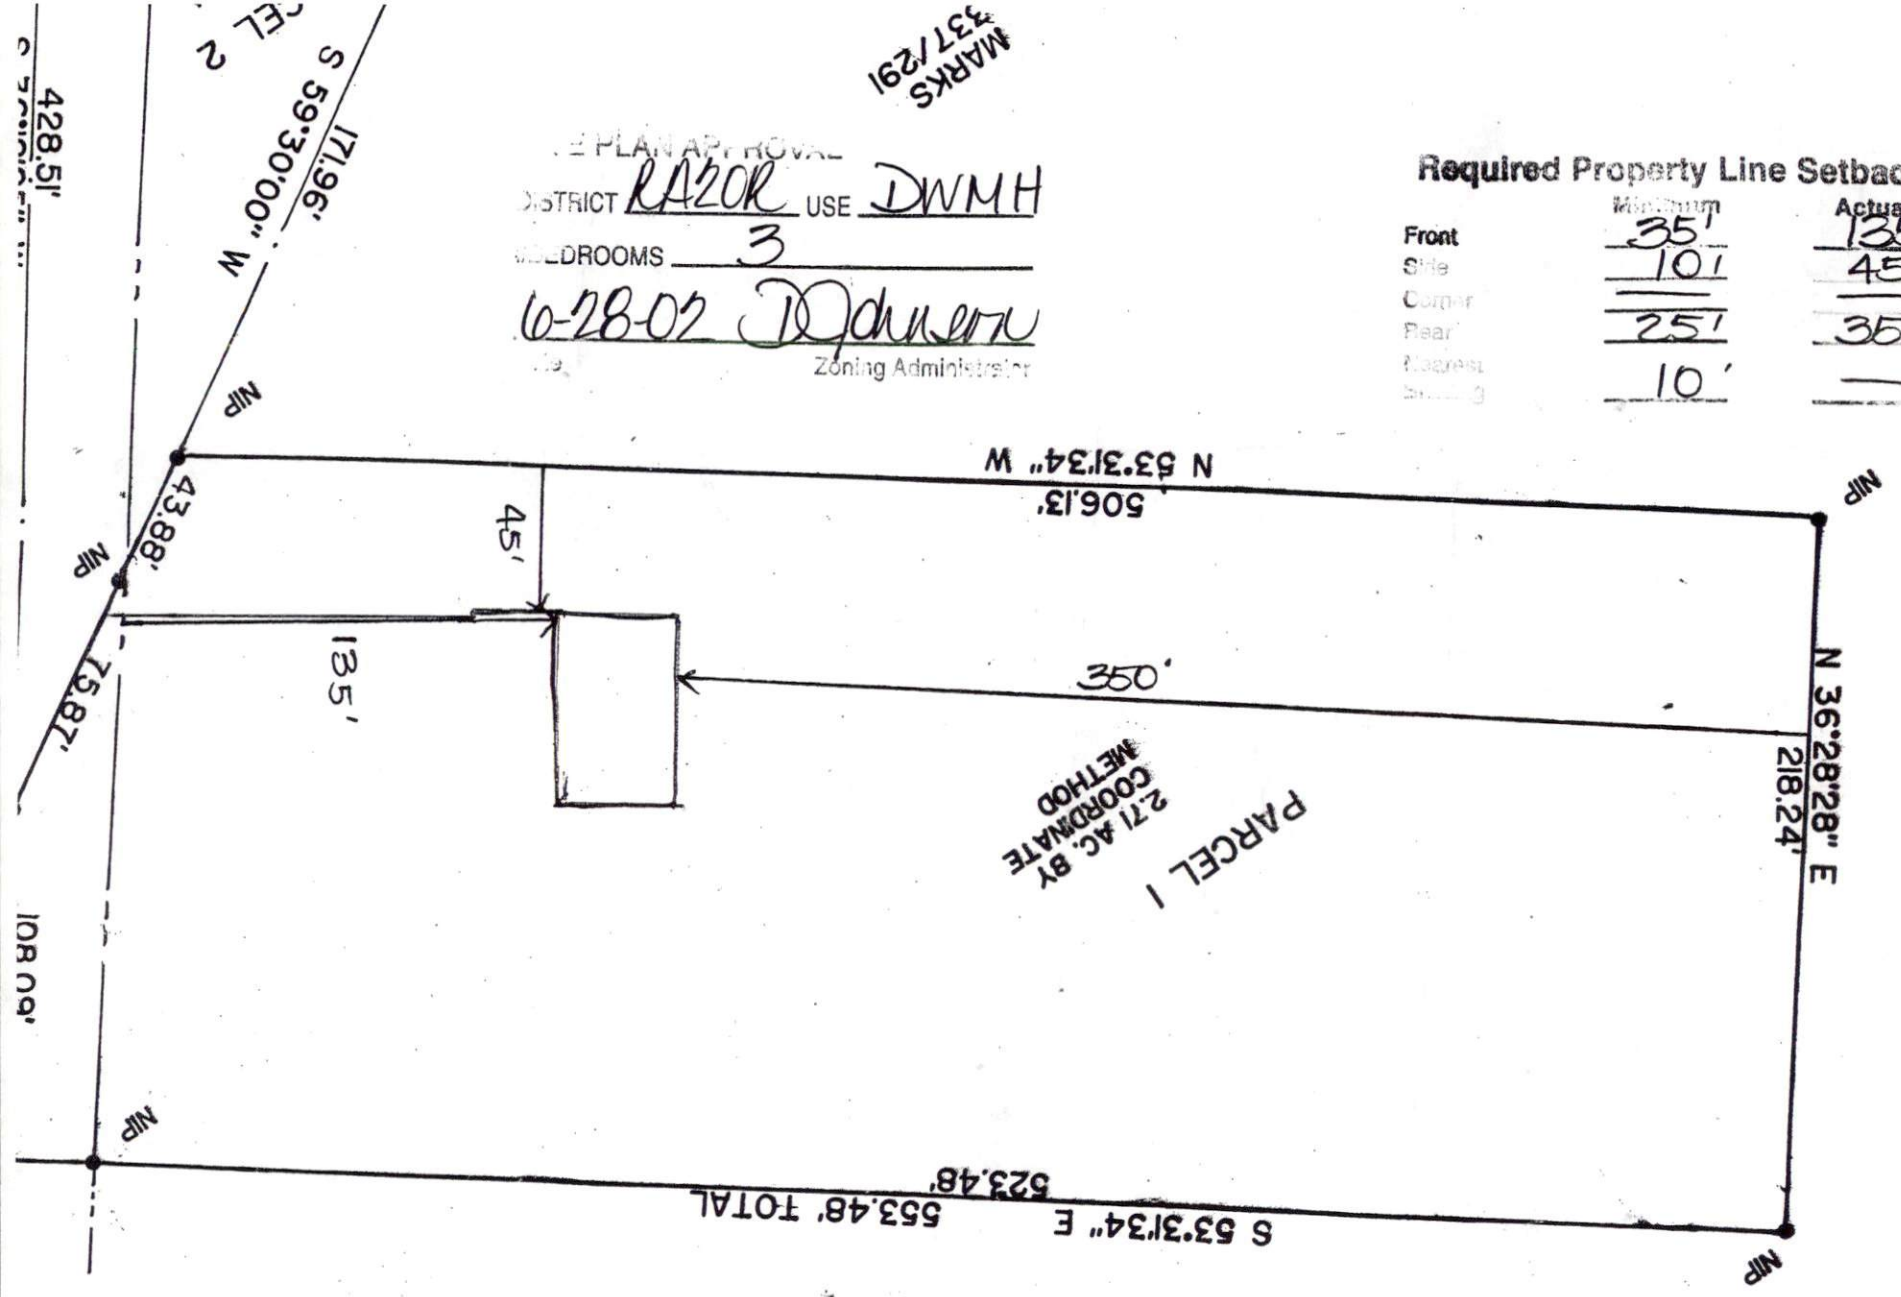

MARKS
337/291

1=60